


Well Name:	CBS 42D-21-692
SHL:	1831' FNL, 2528' FEL, Section 21, T6S-R92W
BHL:	1505' FNL, 660' FEL, Section 21, T6S-R92W

BILL BARRETT CORPORATION 

PROPOSED WELLBORE DIAGRAM

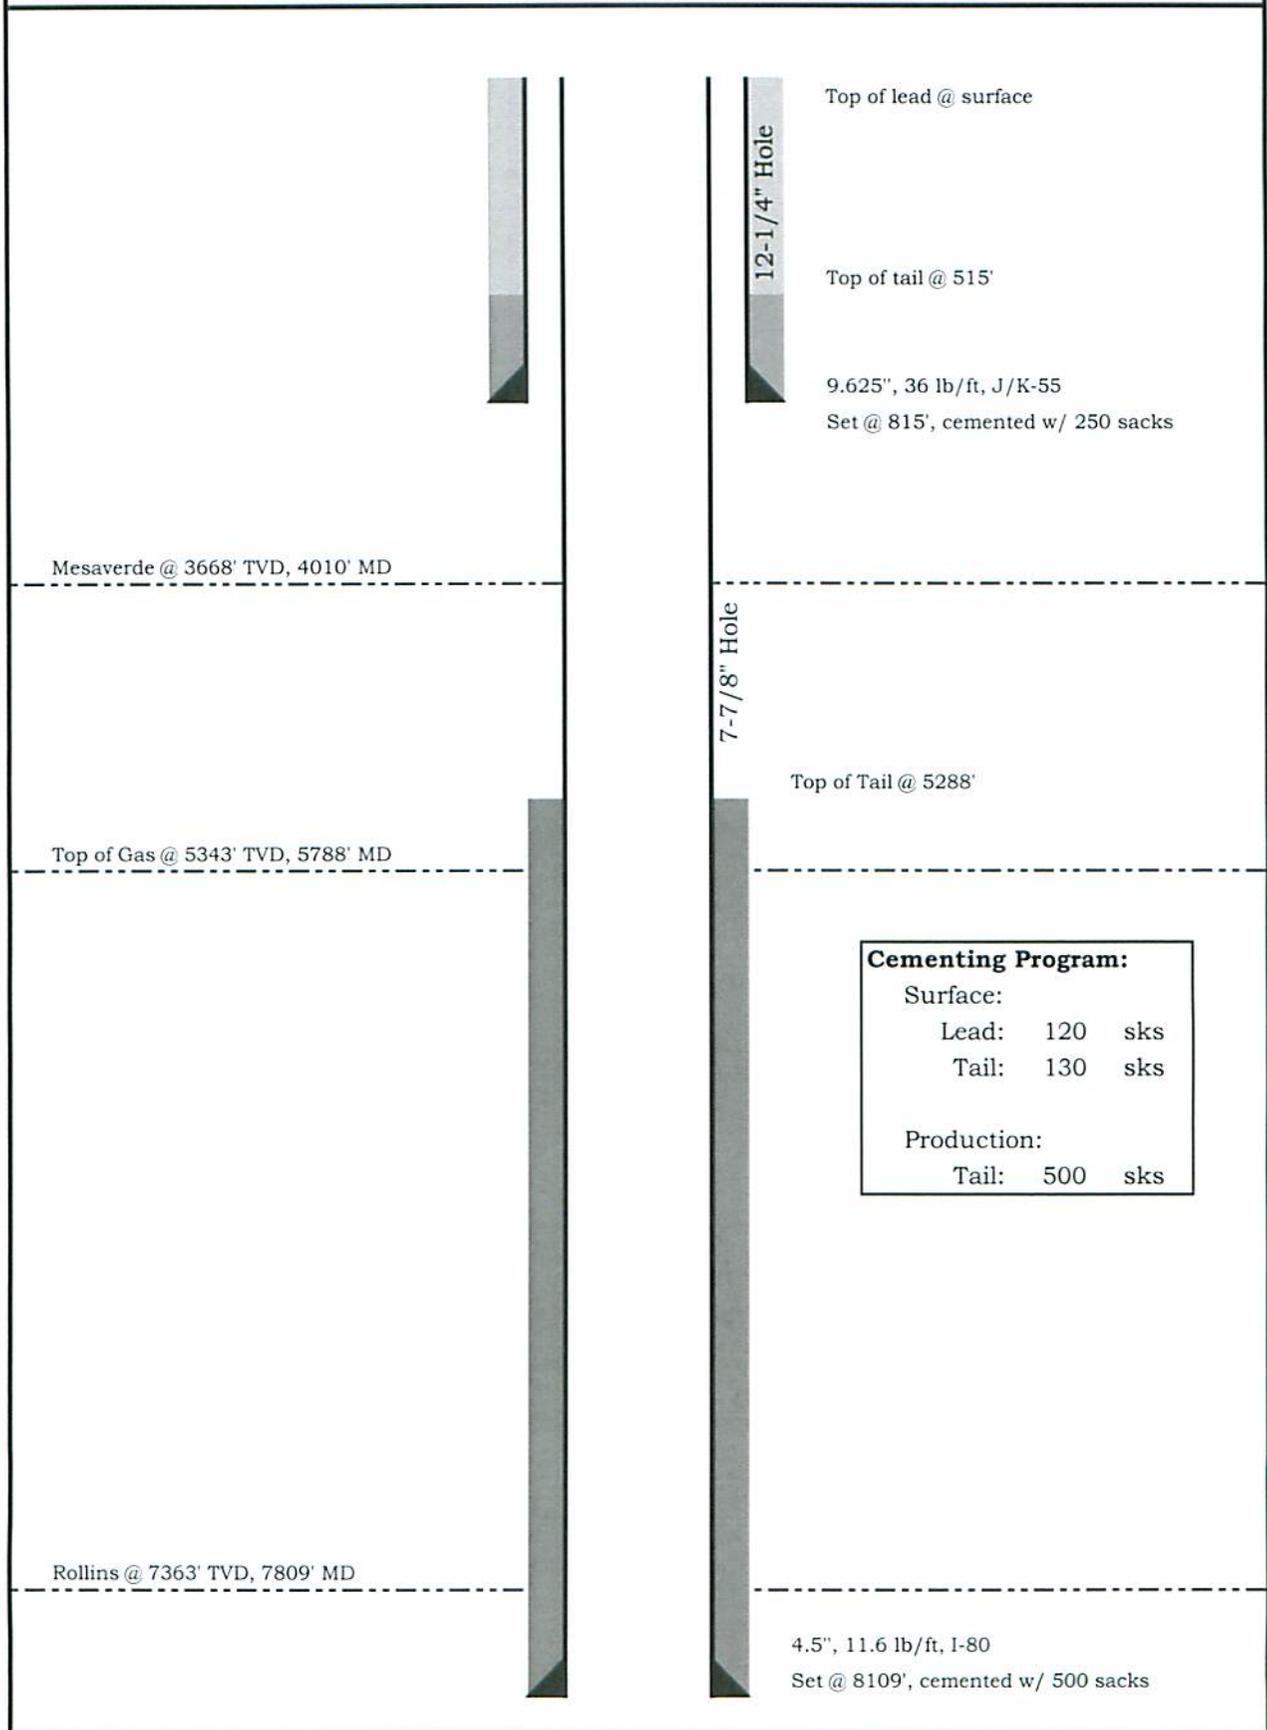

Mesaverde @ 3668' TVD, 4010' MD

Top of Gas @ 5343' TVD, 5788' MD

Rollins @ 7363' TVD, 7809' MD

12-1/4" Hole

Top of lead @ surface

Top of tail @ 515'

9.625", 36 lb/ft, J/K-55

Set @ 815', cemented w/ 250 sacks

7-7/8" Hole

Top of Tail @ 5288'

Cementing Program:	
Surface:	
Lead:	120 sks
Tail:	130 sks
Production:	
Tail:	500 sks

4.5", 11.6 lb/ft, I-80

Set @ 8109', cemented w/ 500 sacks