


Encana OIL & GAS (USA) INC.

LOCATION DRAWING FOR

WELL PAD P27 595
SECTION 27, T5S, R95W, 6th P.M.
SE 1/4 SE 1/4



SCALE: 1" = 200'
DATE: 08-19-10
DRAWN BY: D.R.B.
Revised: 10-01-10 D.R.B.

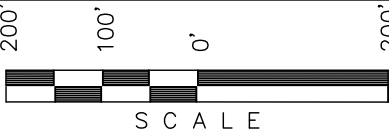

Sheet 7a of 10


27

1/4 Section Line

1916 Brass Cap
1.2' High
Lat: 39.584839
Long: 108.031265

CURRENT LAND USE	
CROP LAND:	<input type="checkbox"/> IRRIGATED <input type="checkbox"/> DRY LAND <input type="checkbox"/> IMPROVED PASTURE <input type="checkbox"/> HAY MEADOW <input type="checkbox"/> CRP
NON-CROP LAND:	<input checked="" type="checkbox"/> RANGELAND <input type="checkbox"/> TIMBER <input type="checkbox"/> RECREATIONAL <input type="checkbox"/> OTHER (Describe)
SUBDIVIDED:	<input type="checkbox"/> INDUSTRIAL <input type="checkbox"/> COMMERCIAL <input type="checkbox"/> RESIDENTIAL

FUTURE LAND USE	
CROP LAND:	<input type="checkbox"/> IRRIGATED <input type="checkbox"/> DRY LAND <input type="checkbox"/> IMPROVED PASTURE <input type="checkbox"/> HAY MEADOW <input type="checkbox"/> CRP
NON-CROP LAND:	<input checked="" type="checkbox"/> RANGELAND <input type="checkbox"/> TIMBER <input type="checkbox"/> RECREATIONAL <input type="checkbox"/> OTHER (Describe)
SUBDIVIDED:	<input type="checkbox"/> INDUSTRIAL <input type="checkbox"/> COMMERCIAL <input type="checkbox"/> RESIDENTIAL

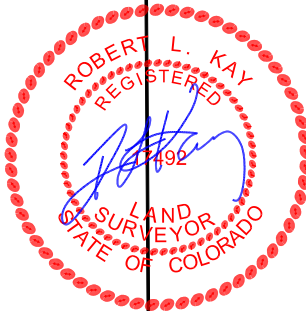

PLANT COMMUNITY	Existing Features	(Distance from EF01A-34)
<input type="checkbox"/> DISTURBED GRASSLAND	Building	S80°W 21,500'
<input type="checkbox"/> NATIVE GRASSLAND	Public Road	S76°W 21,600'
<input type="checkbox"/> SHRUB LAND	Property Line	EAST 536'
<input type="checkbox"/> PLAINS RIPARIAN	Utility	WEST 19,500'
<input type="checkbox"/> MOUNTAIN RIPARIAN	Surface Water	S52°E 4,600'
<input checked="" type="checkbox"/> FOREST LAND	Railroad	S23°W 41,730'
<input type="checkbox"/> WETLANDS AQUATIC		
<input type="checkbox"/> ALPINE		
<input type="checkbox"/> OTHER (Describe):		

DISTURBANCE ACREAGE:
2.706 ± DRILLING OPERATIONS
1.958 ± INTERIM RECLAIM

Encana Oil &
Gas (USA) Inc.

400' Offset
from edge of
Disturbance

1/16 Section Line

N00°22'55"W - 2645.47' (Meas.)

U.S. NAVAL OIL SHALE RESERVE

SWMP LEGEND:
SCE - STABILIZED
CONSTRUCTION
ENTRANCE
SedR - SEDIMENT
RESERVOIR

Encana Oil &
Gas (USA) Inc.

WELL HEAD EF01A-34
(NAD 83)
Latitude: 39.579225°
Longitude: 108.033122°

1916 Brass Cap
1.0' High, N-S
Fenceline
Lat: 39.39.577578
Long: 108.031210

S1/4 Cor. Sec 27
1916 Brass Cap
1.2' High
Lat: 39.577570
Long: 108.040550

S89°53'06"W - 2633.38' (Meas.)

Section Line