


EnCana Oil & Gas (USA) Inc.

ADDENDUM TO LEGAL PLATS FOR RD-11 Well Pad

NW1/4 NW1/4, SECTION 11, T 7 S, R 94 W, 6th P.M.

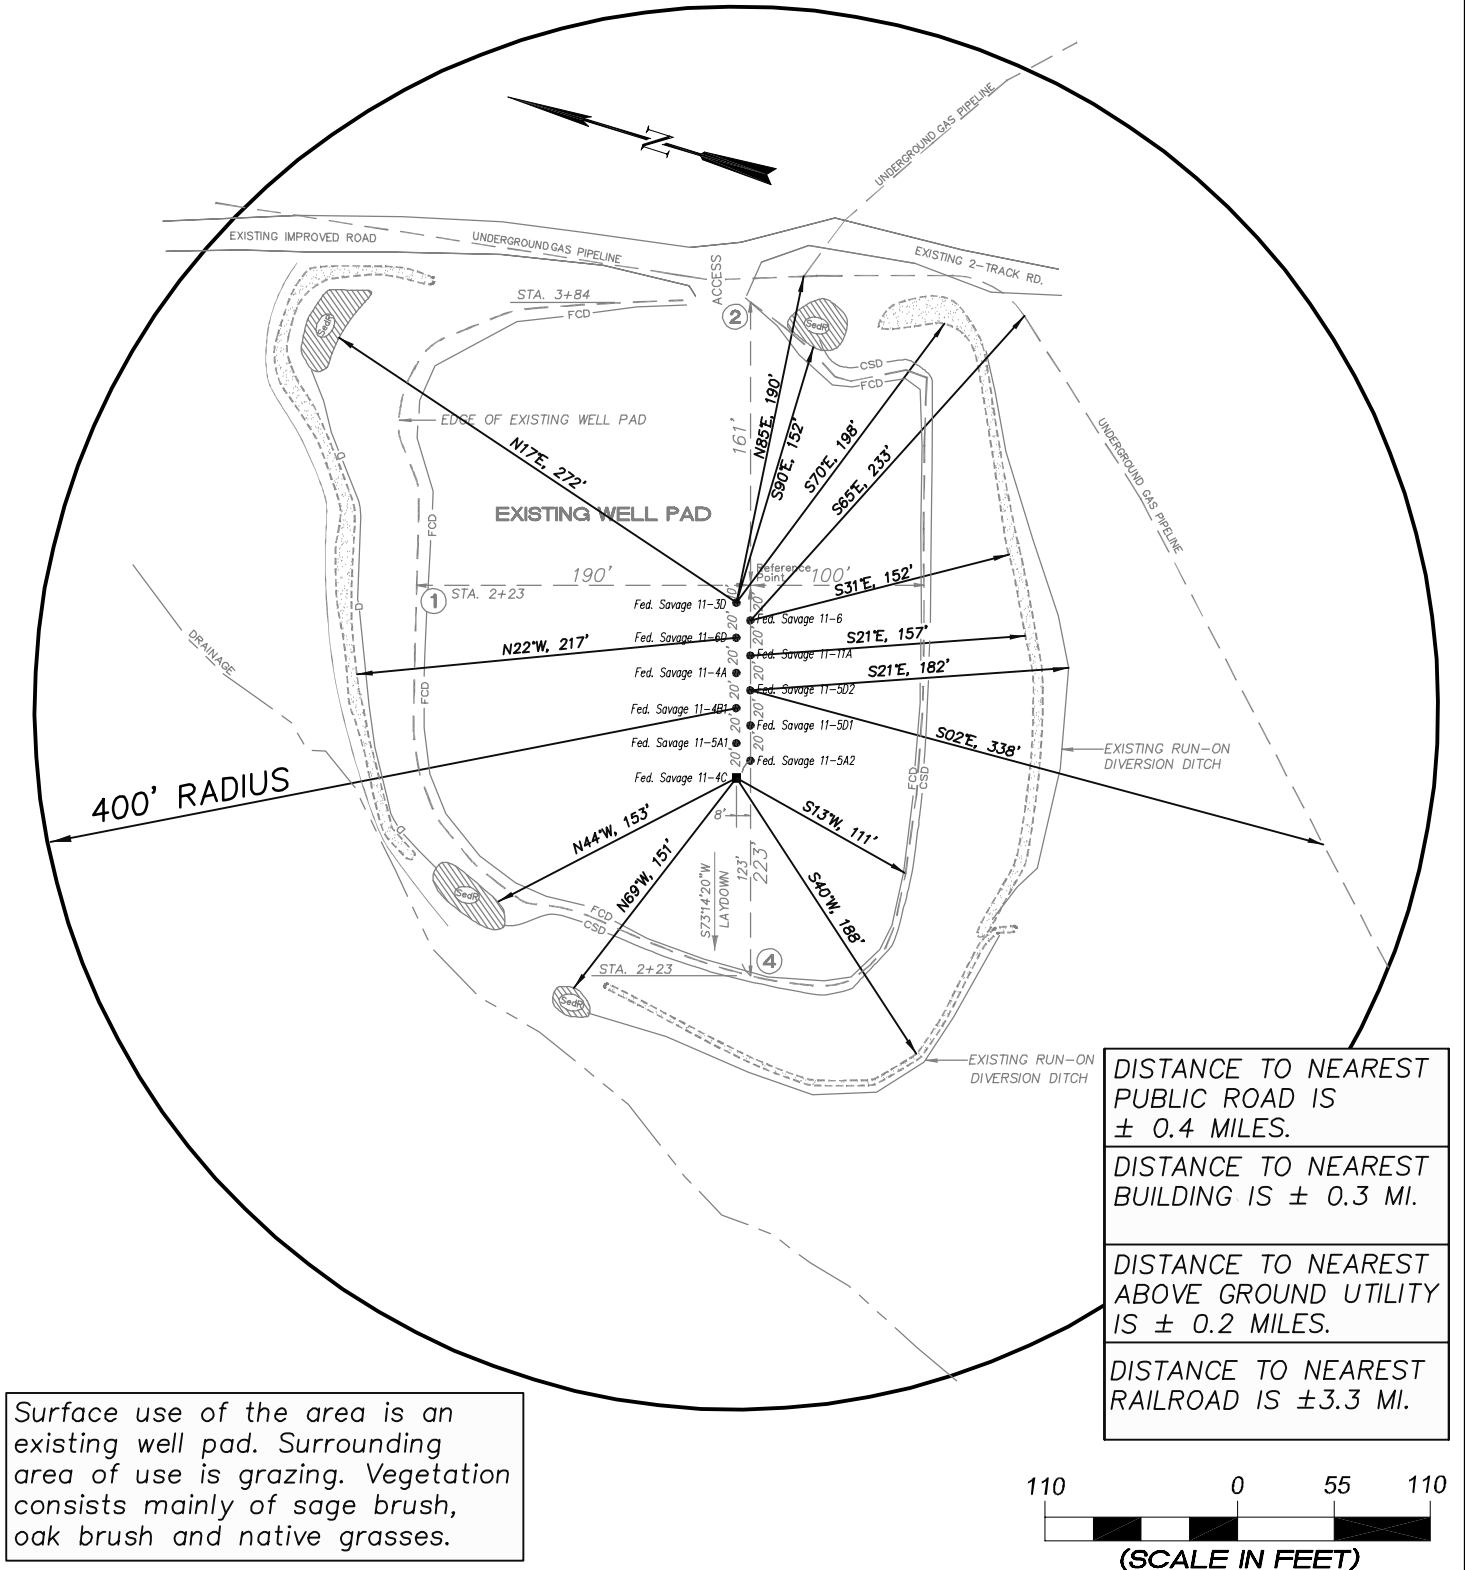

906 Main Street
Evanston, Wyoming 82930
Phone No. (307) 789-4545

Addendum		Scale: 1" = 110'	SHEET 1L OF 10
Project No.	05-04-25	Date Surveyed: 9/02/09	
Date Drawn:	9/02/09	Latest Revision Date:	