

CHEVRON U.S.A., INC.

ADDENDUM TO LEGAL PLAT FOR

UP #150X16, UP #151X16, UP #152X16 & UP #153X16

SECTION 16, T2N, R102W, 6th P.M.

NW 1/4 SW 1/4

SCALE: 1" = 200'

DATE: 12-09-08


Drawn By: C.H.

REVISED: 02-17-09

REVISED: 06-14-10 S.L.

LINE TABLE

LINE	DIRECTION	LENGTH
L1	N61°02'42"W	76.98'
L2	N83°20'26"E	105.78'
L3	S62°16'20"E	112.61'
L4	S15°42'24"E	109.32'

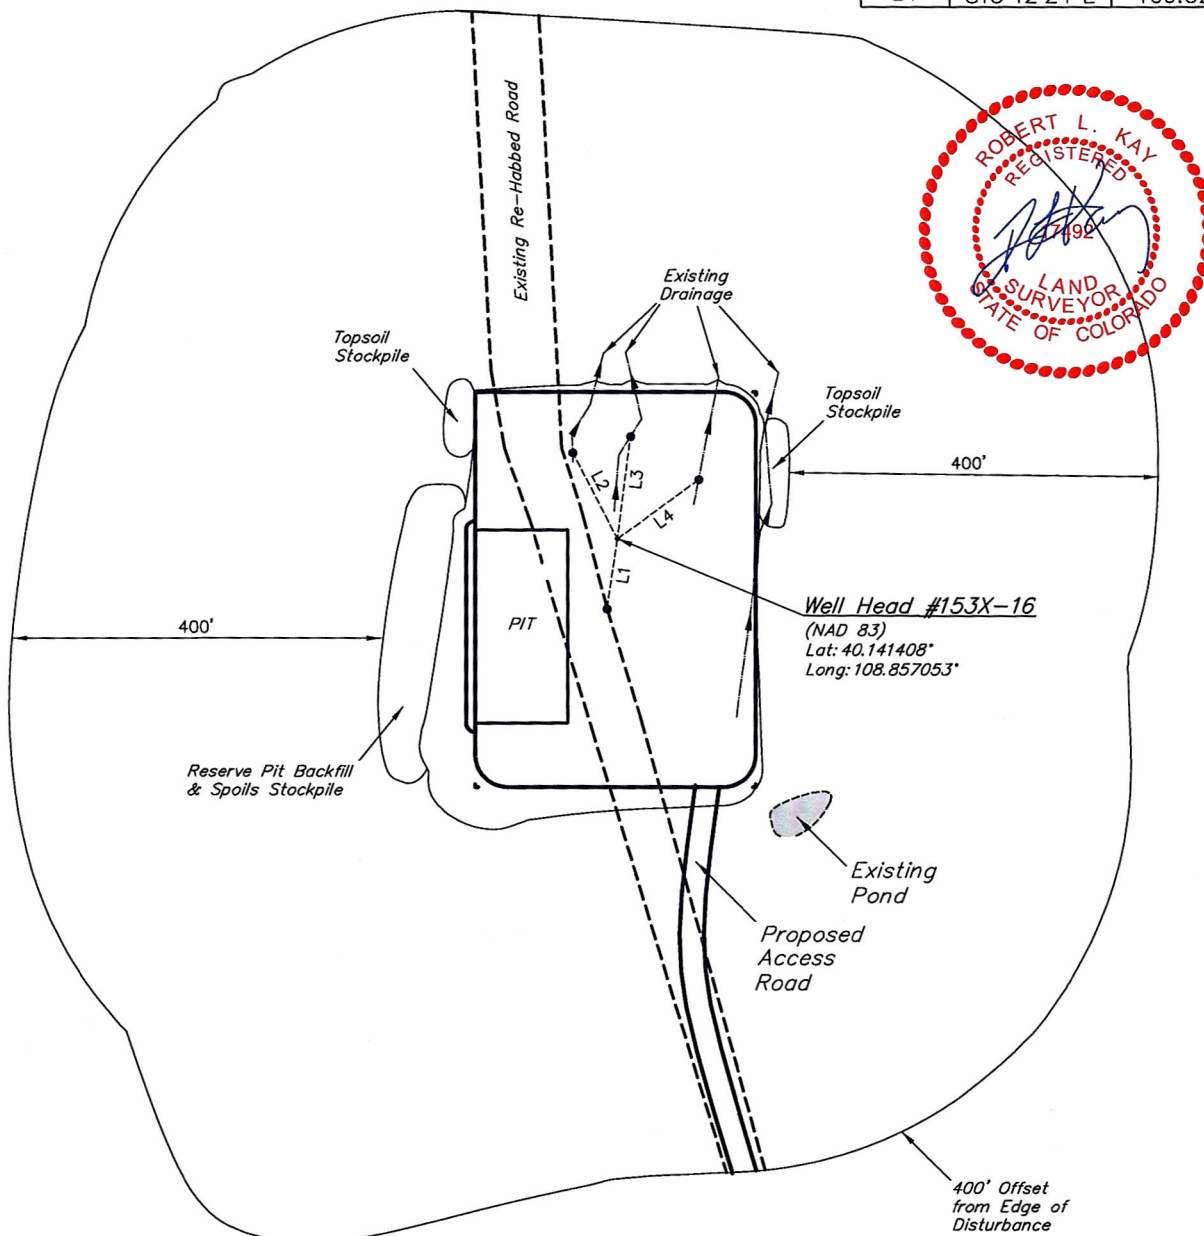

SURFACE USE OF LOCATION IS
GRAZING, VEGETATION CONSISTS
MAINLY OF GRASSES.

UINTAH ENGINEERING & LAND SURVEYING
85 So. 200 East * Vernal, Utah 84078 * (435) 789-1017