


# CLOUGH RWF 13-14

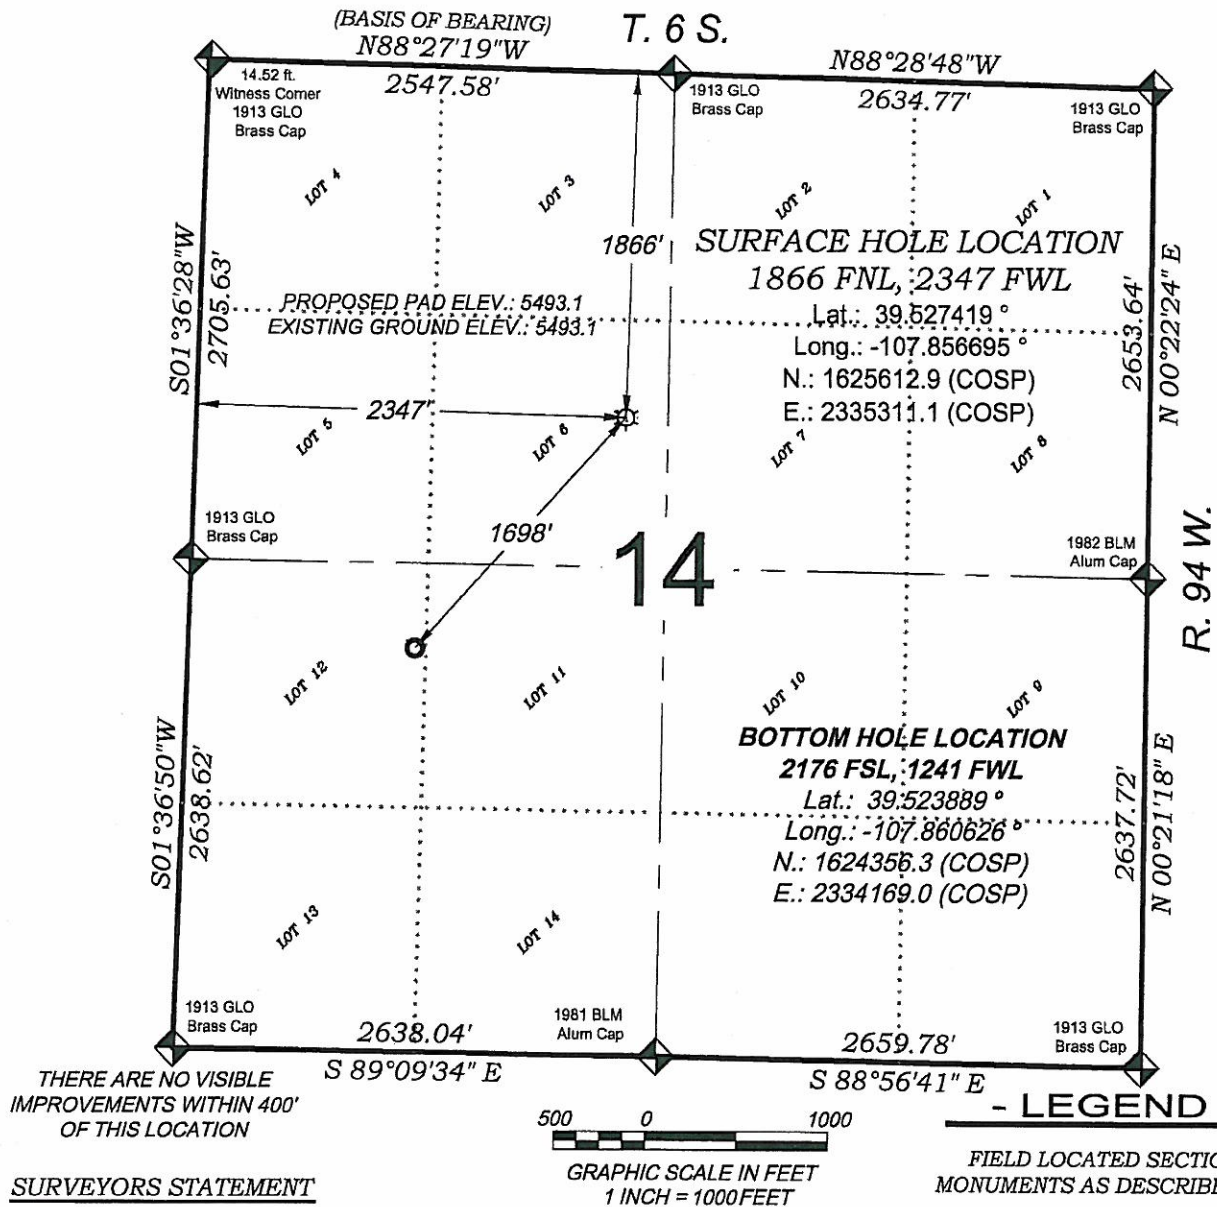

## **SURVEYORS STATEMENT**

I, MICHAEL J. LANGHORNE, A REGISTERED LAND SURVEYOR IN THE STATE OF COLORADO DO HEREBY CERTIFY THAT THE SURVEY SHOWN HEREON WAS PREPARED UNDER MY DIRECT SUPERVISION AND HAS BEEN STAKED ON THE GROUND AS SHOWN ON THE PLAT AND CHECKING THAT THIS MAP IS A TRUE REPRESENTATION THEREOF.

*Michael J. Langhorne*

MICHAEL J. LANGHORNE, COLORADO REGISTRATION NO. 36572  
 FOR AND ON BEHALF OF  
 BOOKCLIFF SURVEY SERVICES, INC.

## **REFERENCES**

- RESURVEY & EXTENSION SURVEY T. 6 S., R. 94 W., 6<sup>th</sup> P.M. (GLO PLAT)
- U.S.G.S. QUAD: RIFLE, CO

SURVEY DATE: 6/23/10  
 MAP DATE: 8/18/10  
 SCALE: 1" = 1000'  
 PLAT: 1 of 1  
 PROJECT: Williams Vtu

**BOOKCLIFF**  
 Survey Services, Inc.