
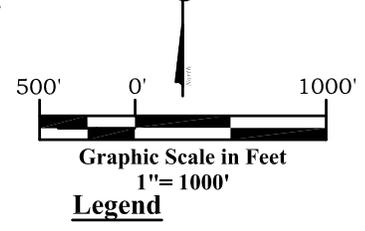


Well Location Plat McLin C13

Section 13, Township 6 South, Range 92 West

Northwest Corner Sec. 13, County Surveyor Alum. Cap North $\frac{1}{4}$ Corner Sec. 13, County Surveyor Alum. Cap Northeast Corner Sec. 13, BLM Aluminum Cap

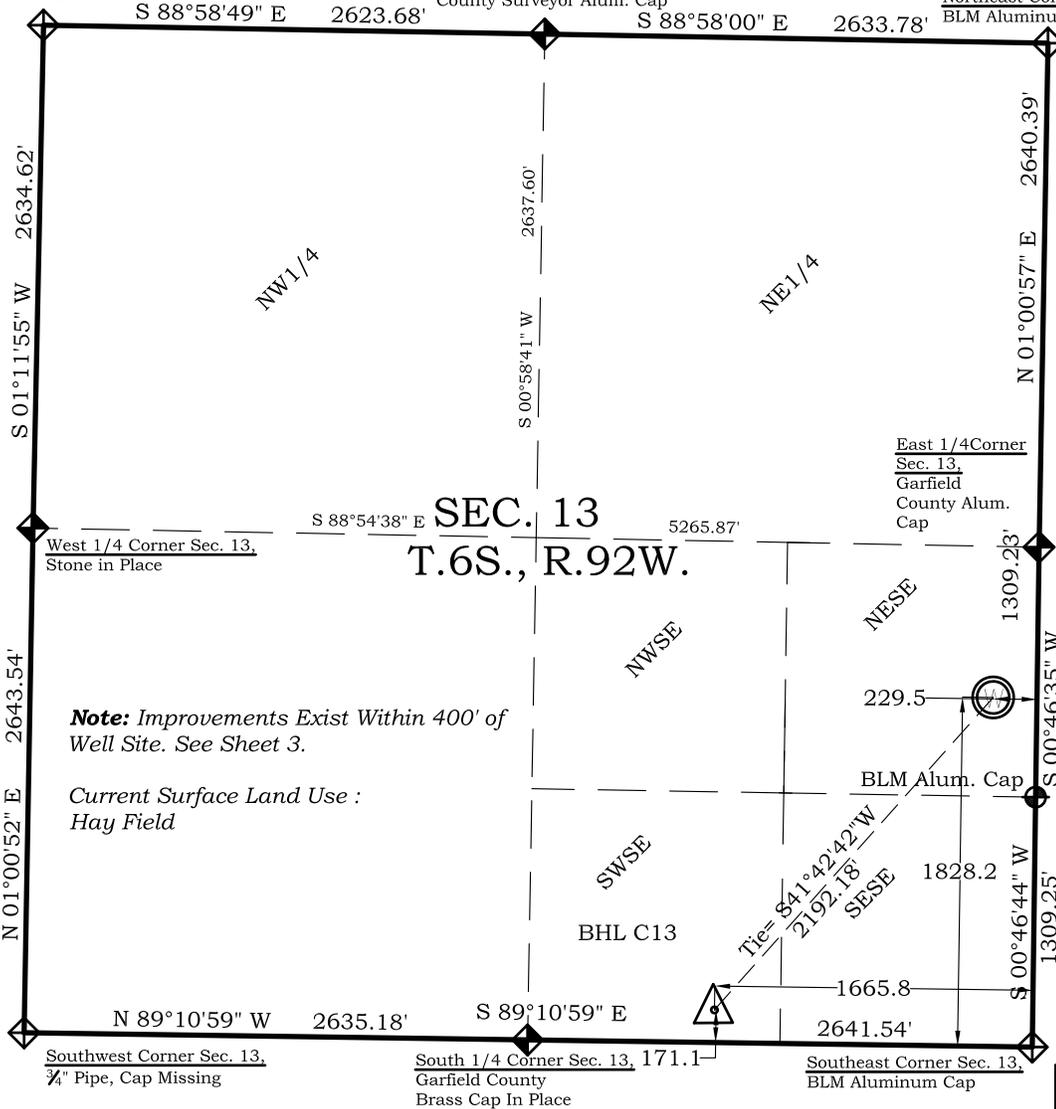

- Legend**
- ◊ - Field Surveyed Section Corner
 - ◈ - Field Surveyed Quarter Corner
 - ⊙ - Calculated Section Corner Location
 - ⊕ - Field Surveyed $\frac{1}{6}$ Corner

Surface: McLin C13
 1828' FSL
 230' FEL
 Gnd El= 5725.2
 Pad El= 5726.0
NAD83
 Lat: 39.525056434°N
 Long: 107.607158543°W
NAD27
 Lat: 39.525075825°N
 Long: 107.606545532°W
 UTM 13 NORTH
NAD 1983
 NORTHING
 14364444.143
 EASTING
 905197.449

Bottom Hole: McLin C13
 171' FSL
 1666' FEL
NAD83
 Lat: 39.520450603°N
 Long: 107.612157635°W
NAD27
 Lat: 39.5204721°N
 Long: 107.6115445°W

Note: Improvements Exist Within 400' of Well Site. See Sheet 3.
 Current Surface Land Use :
 Hay Field

Prepared For Antero Resources
Proposed McLin C13 Well Situate in The NE $\frac{1}{4}$ SE $\frac{1}{4}$ Section 13, Township 6 South, Range 92 West of the 6 th. Principal Meridian, County of Garfield, State of Colorado

SURVEYOR'S CERTIFICATE

I, SCOTT E. AIBNER, A REGISTERED LAND SURVEYOR, LICENSED UNDER THE LAWS OF THE STATE OF COLORADO DO HEREBY CERTIFY THAT THE SURVEY SHOWN HEREON WAS PREPARED BY RIVER VALLEY SURVEY, INC., FOR ANTERO RESOURCES, BY ME OR UNDER MY DIRECT SUPERVISION AND THAT THIS PLAT IS A TRUE REPRESENTATION THEREOF.



BY: _____
 SCOTT E. AIBNER, COLORADO REG. NO. 31143

Notes:

1. LATITUDE AND LONGITUDE COORDINATES ARE DIFFERENTIALLY CORRECTED AND BASED ON PUBLISHED NGS CONTROL STATION "WDP-5". SYSTEM: UTM ZONE: 13 NORTH DATUM: NAD 1983 (CONUS)
2. ELEVATIONS ARE BASED ON NAVD OF 1983.
3. ALL BOTTOM AND TOP HOLE LOCATIONS ARE MEASURED 90 DEGREES FROM SECTION LINE.
4. USGS QUADRANGLE MAP "SILT".
5. CURRENT SURFACE LAND USE: HAY FIELD.
6. PDOP AT THE TIME OF LOCATION OF SURFACE WELL = 2.4



River Valley Survey, Inc.
 110 East 3rd. Street, Suite 213
 Rifle, Colorado 81650
 Ph: 970-379-7846

Project: McLin C PAD	
Field Date: 01-19-10	Scale: 1"= 1000'
Date: 08-09-10	Sheet: 1 of 11

Well Location Plat
Prepared For Antero Resources

Situate In:
 SE $\frac{1}{4}$ Section 13, T6S., R. 92 W. of the
 6th P.M., Garfield County, Colorado

