
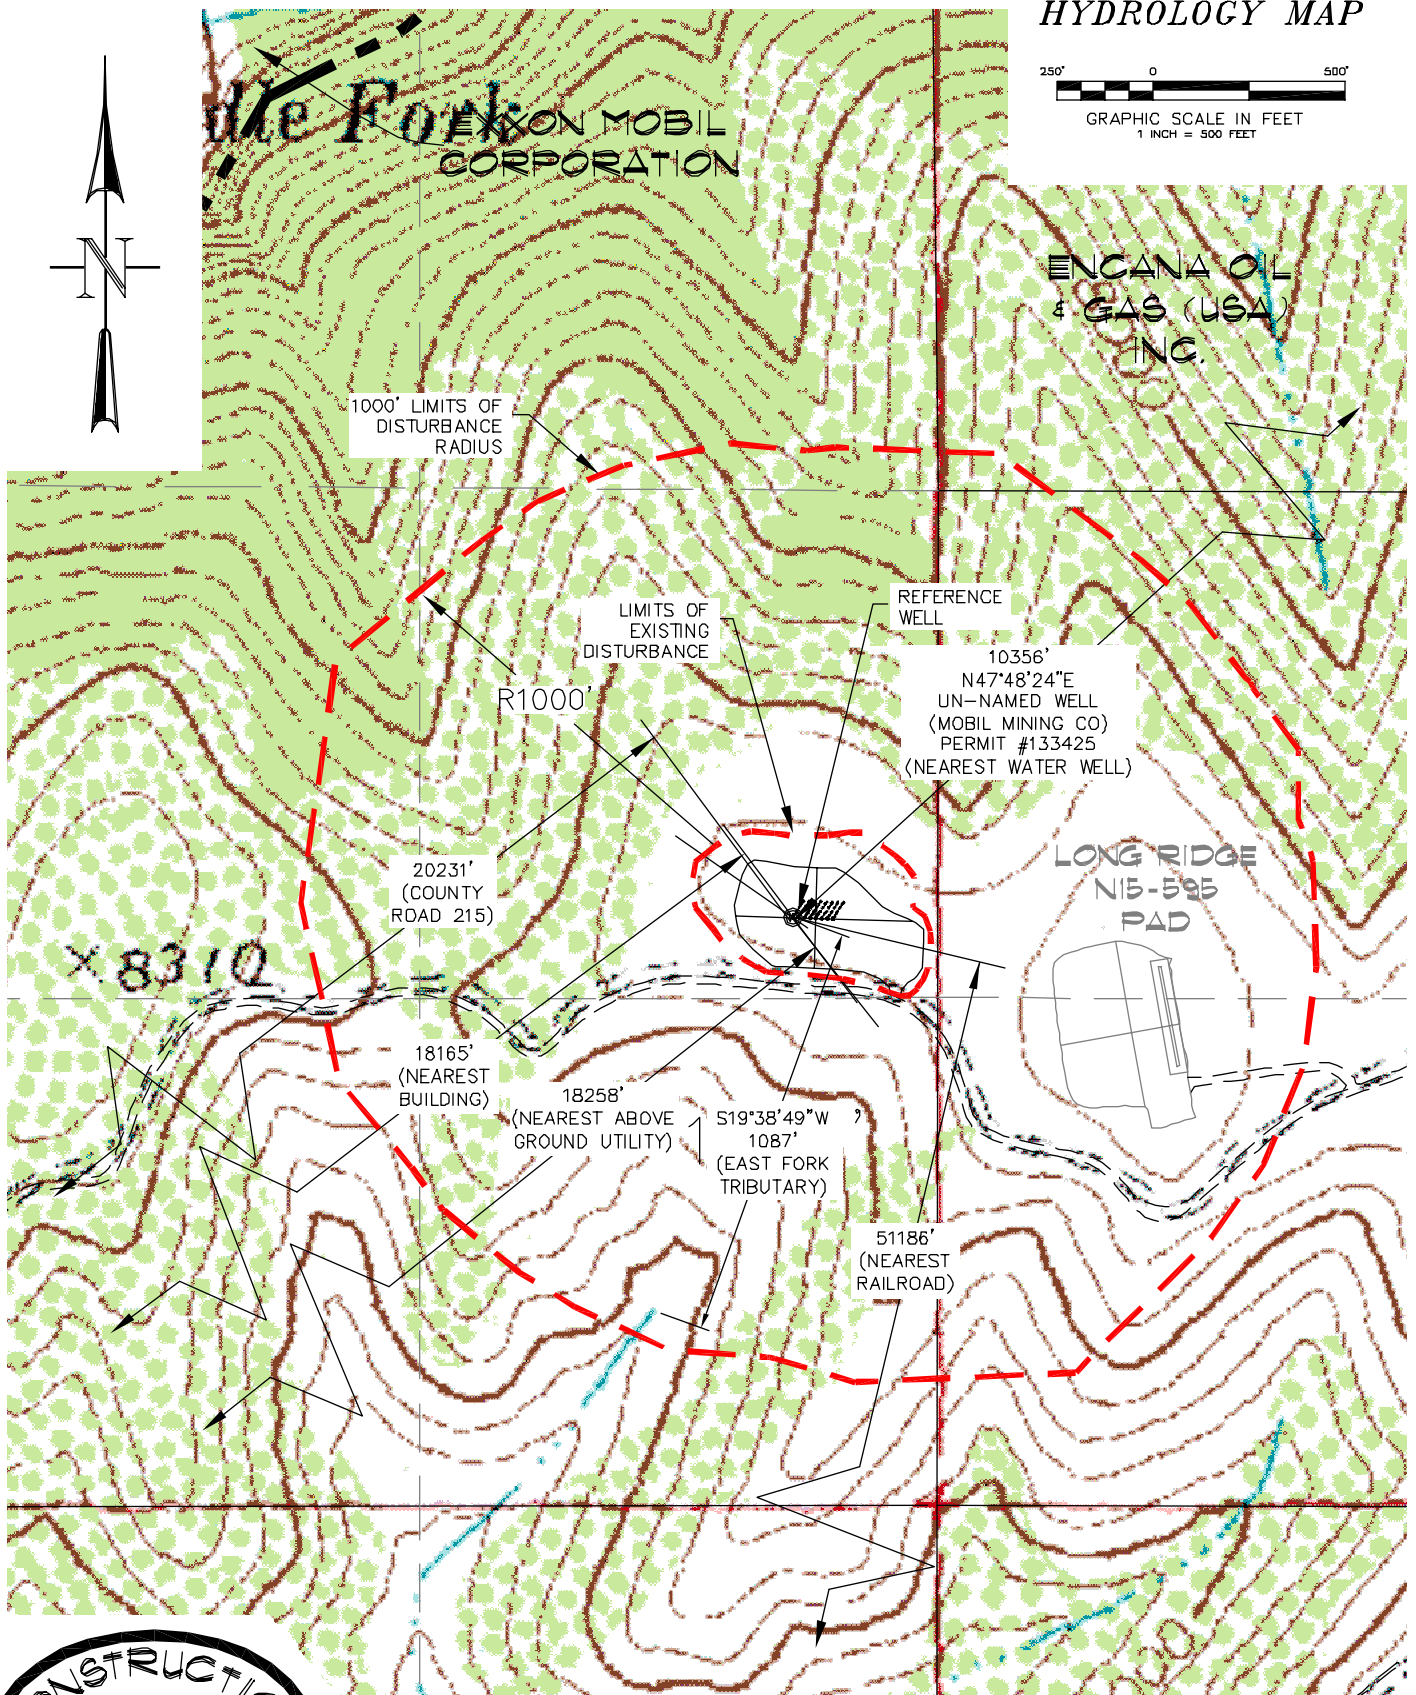
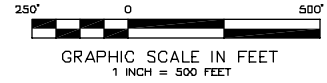


HYDROLOGY MAP

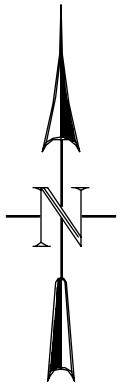

CONSTRUCTION SURVEYS, INC. Long Ridge 116-595
0012 SUNRISE BLVD.
SILT, CO 81652
(970)876-5753

NE 1/4 SE 1/4 SECTION 16, T. 5 S., R. 95 W.
BERRY PETROLEUM COMPANY

SCALE: 1" = 500'

SHEET: 3 OF 11