

Encana OIL & GAS (USA) INC.


LOCATION DRAWING FOR

WELL PAD H17 595

SECTION 17, T5S, R95W, 6th P.M.

SE 1/4 NE 1/4

SCALE: 1" = 200'
DATE: 10-08-10
DRAWN BY: D.R.B.
Revised: 10-19-10 D.R.B.
Revised: 10-25-10 D.R.B.

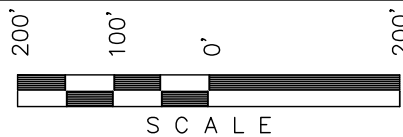

Sheet 7a of 11

N89°56'12"W - 2635.72' (Meas.)

Section Line

N 1/4 Cor. Sec 17
1916 Brass Cap
1.0' High, Steel
Post
Lat: 39.621086°
Long: 108.078042°

1916 Brass Cap
1.2' High, Stones
Lat: 39.621075°
Long: 108.068686°



EXXON MOBIL CORPORATION

17

400' Offset
from edge of
Disturbance

1/16 Section Line


1/16 Section Line

Section Line

N00°08'12"E - 2625.26' (Meas.)

WELL HEAD EMF07C-16

(NAD 83)
Latitude: 39.616786°
Longitude: 108.070286°

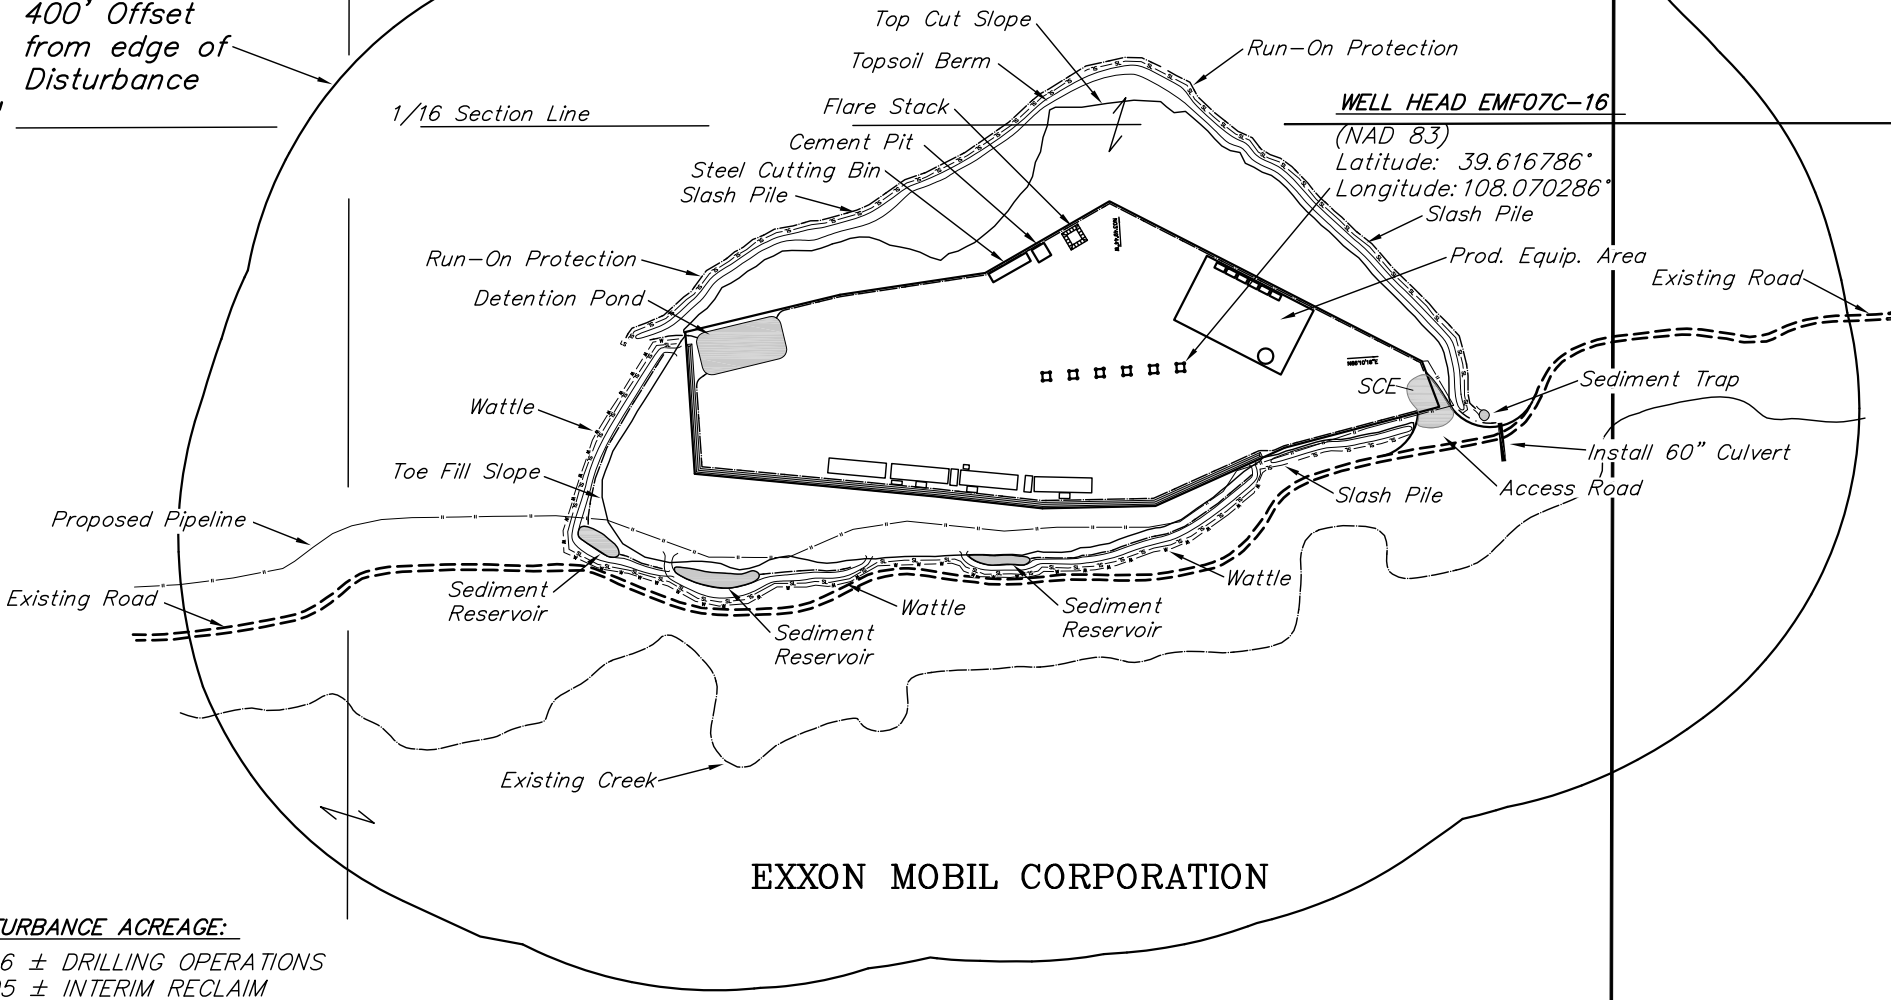

EXXON MOBIL CORPORATION

DISTURBANCE ACREAGE:

3.626 ± DRILLING OPERATIONS
2.705 ± INTERIM RECLAIM

CURRENT LAND USE

CROP LAND: ☐ IRRIGATED ☐ DRY LAND ☐ IMPROVED PASTURE ☐ HAY MEADOW ☐ CRP
NON-CROP LAND: ☒ RANGELAND ☐ TIMBER ☐ RECREATIONAL ☐ OTHER (Describe)
SUBDIVIDED: ☐ INDUSTRIAL ☐ COMMERCIAL ☐ RESIDENTIAL

FUTURE LAND USE

CROP LAND: ☐ IRRIGATED ☐ DRY LAND ☐ IMPROVED PASTURE ☐ HAY MEADOW ☐ CRP
NON-CROP LAND: ☒ RANGELAND ☐ TIMBER ☐ RECREATIONAL ☐ OTHER (Describe)
SUBDIVIDED: ☐ INDUSTRIAL ☐ COMMERCIAL ☐ RESIDENTIAL

PLANT COMMUNITY	Existing Features (Distance from EMF07C-16)	
<input type="checkbox"/> DISTURBED GRASSLAND	Building	S35°W 18,500'
<input type="checkbox"/> NATIVE GRASSLAND	Public Road	S36°W 17,760'
<input type="checkbox"/> SHRUB LAND	Property Line	S09°E 1,428'
<input type="checkbox"/> PLAINS RIPARIAN	Utility	S66°W 10,050'
<input type="checkbox"/> MOUNTAIN RIPARIAN	Surface Water	S37°E 222'
<input checked="" type="checkbox"/> FOREST LAND	Railroad	S06°W 52,410'
<input type="checkbox"/> WETLANDS AQUATIC		
<input type="checkbox"/> ALPINE		
<input type="checkbox"/> OTHER (Describe):		

1/4 Section Line

True Position

N00°09'01"W
633.60' (Meas.)

WC 1916 Brass Cap
2.5' High, Pile of
Stones, Steel Post
Lat: 39.612131°
Long: 108.068708°

UINTAH ENGINEERING & LAND SURVEYING
85 So. 200 East * Vernal, Utah 84078 * (435) 789-1017