



MULTI-WELL PLAN BOTTOM HOLE FOOTAGE

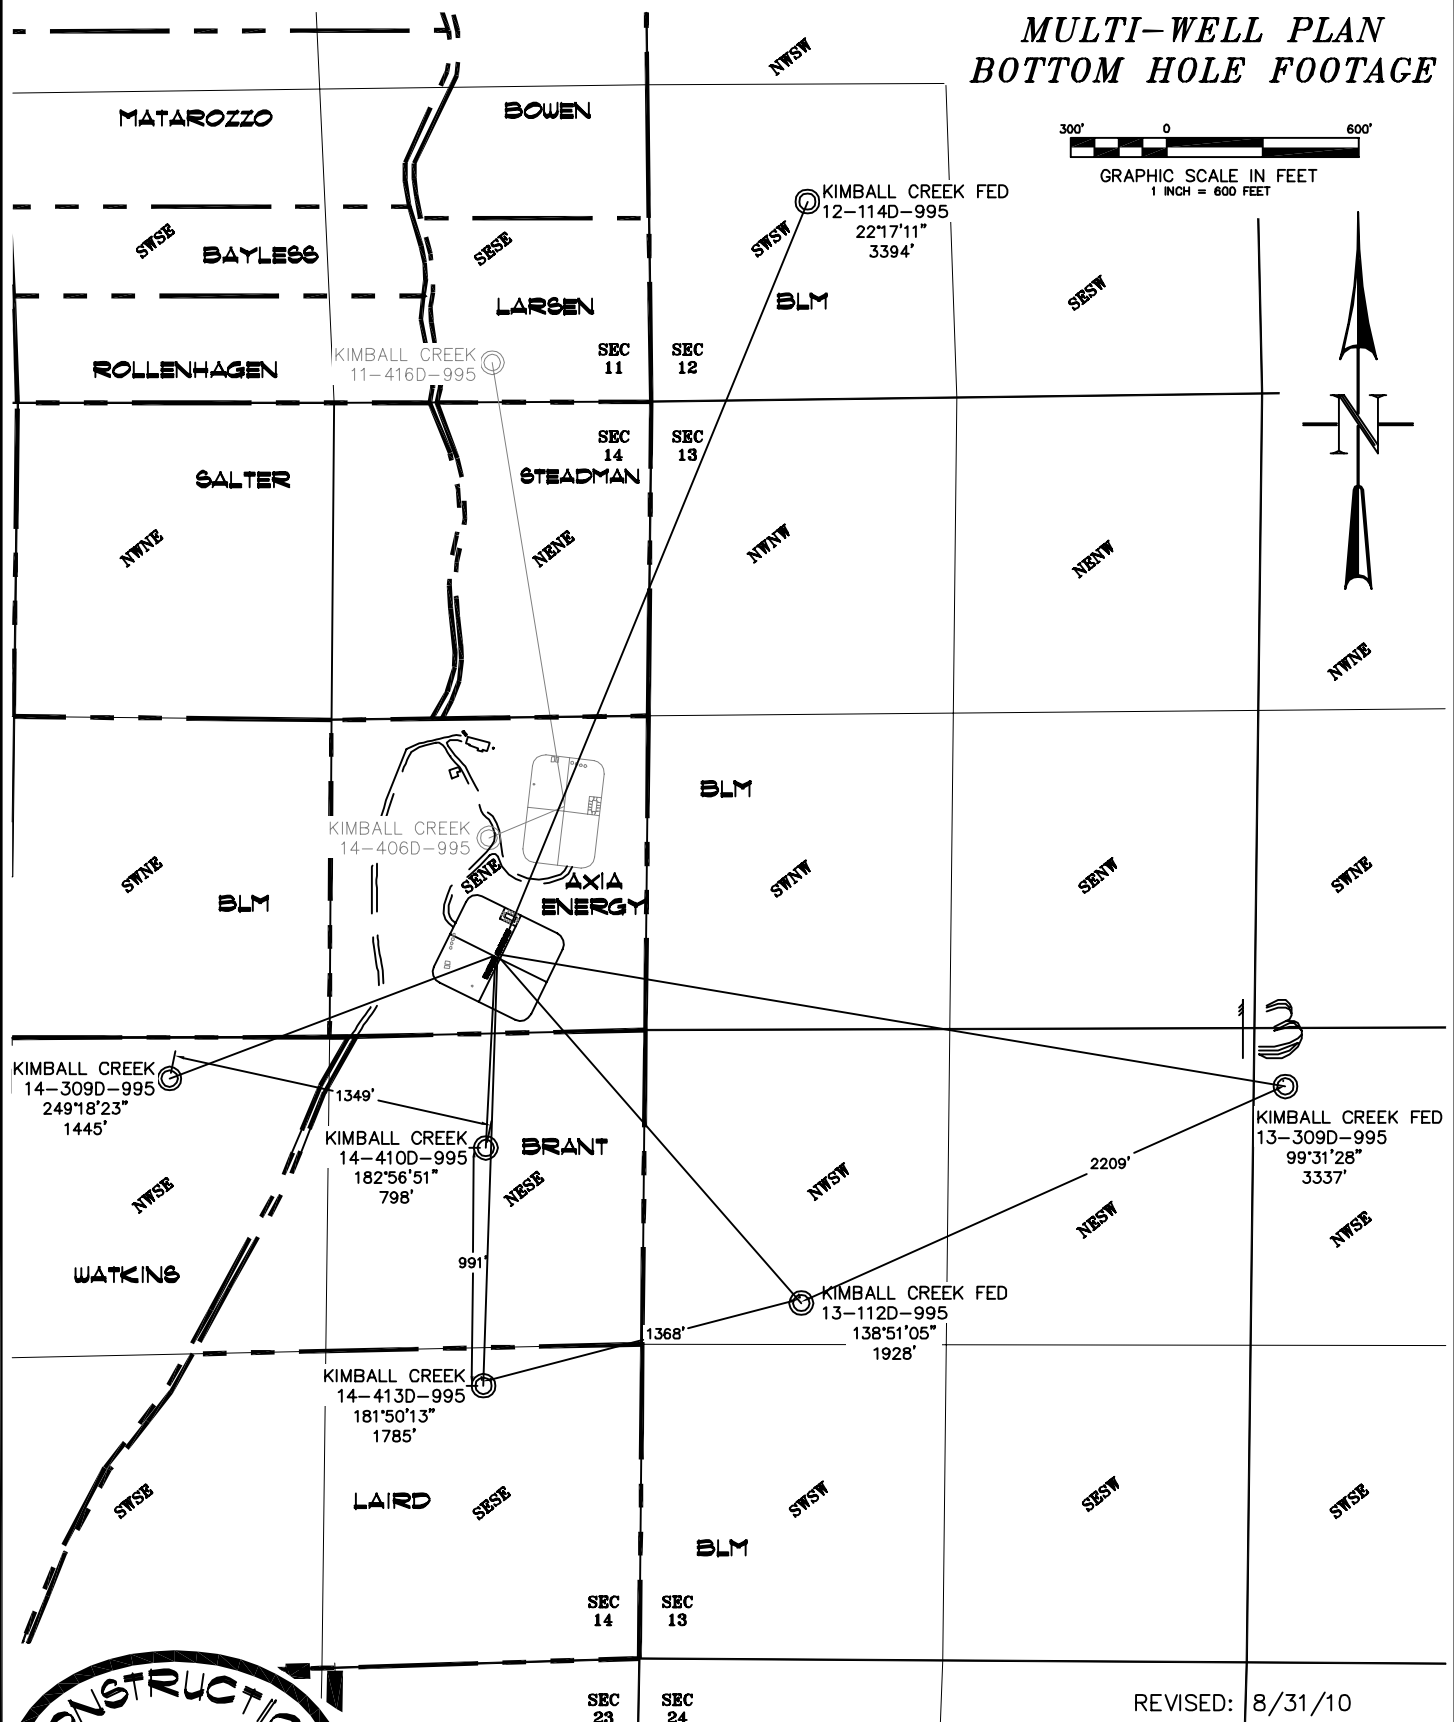

GRAPHIC SCALE IN FEET
1 INCH = 600 FEET

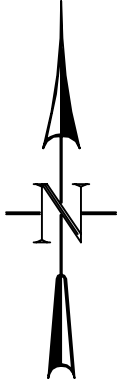

CONSTRUCTION SURVEYS, INC. Kimball Creek 14-2D2-995
 0012 SUNRISE BLVD.
 SILT, CO 81652
 (970)876-5753

REVISED: 8/31/10

SE 1/4 NE 1/4 SECTION 14, T. 9 S., R. 95 W.
 AXIA ENERGY

SCALE: 1" = 600' SHEET: 11 OF 11