


SHL GM 443-22 LAT./LONG. (NAD83)
 N39°29'59.39535" (N39.499832°)
 W108°05'15.67739" (W108.087688°)
 CSP (NAD 83)
 N=1617341.62
 E=2269891.68

BHL GM 443-22 LAT./LONG. (NAD83)
 N39°30'24.00788" (N39.506669°)
 W108°05'21.07274" (W108.089187°)
 CSP (NAD 83)
 N=1619842.90
 E=2269539.90

EXXON-MOBIL
GM 443-22
 WELL PAD MV 23-27
 GRADED ELEVATION: 5769.50'

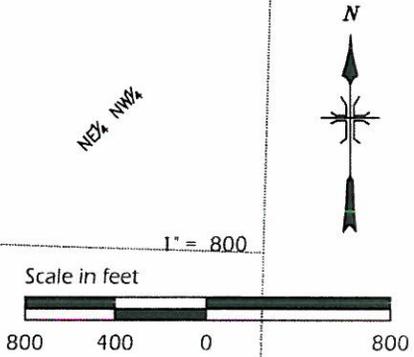

LEGEND

- FOUND MONUMENT
- CALCULATED MONUMENT
- ◆ WELL LOCATION
- BOTTOM HOLE
- SHL - SURFACE HOLE LOCATION
- BHL - BOTTOM HOLE LOCATION
- BC - BRASS CAP
- GLO - GENERAL LAND OFFICE SURVEY

NOTES:

- 1) GPS OPERATOR GEOFFREY PAPPAS OBSERVED A PDOP OF 3.063.
- 2) ALL GPS OBSERVATIONS ARE IN COMPLIANCE WITH COGCC RULE 215.
- 3) ALL DISTANCES ARE NAD83 COLORADO STATE PLANE, CENTRAL ZONE (SEA LEVEL).
- 4) THIS PLAT COMPLIES WITH COGCC RULE 303c.
- 5) NO VISIBLE IMPROVEMENTS WITHIN 400' OF WELL HEAD.
- 6) VEGETATION: SCRUB OAK, SAGE, NATIVE SHRUBS & GRASSES
- 7) BOTTOM HOLE LOCATION COORDINATES PROVIDED BY WILLIAMS PRODUCTION, RMT.


BASIS OF BEARING/DATUM
 A GPS OBSERVATION FROM NGS PID
 AJ3465 (FABER)

BASIS OF ELEVATION
 A GPS OBSERVATION FROM NGS PID
 AJ3465 (FABER). SAID ELEVATION IS
 5186.22'

DIMENSIONAL TIES
 ALL DIMENSIONAL TIES TO SECTION
 LINES ARE MEASURED PERPENDICULAR
 TO THE SECTION LINE.

SURVEYORS CERTIFICATE:

This is to certify that this exhibit was prepared and location as shown was staked on the ground from actual surveys made by me or under my direct supervision.

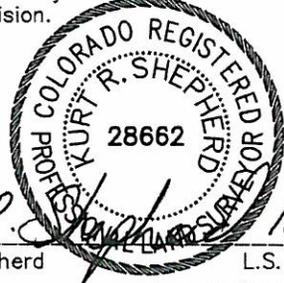

Kurt R. Shepherd
 Kurt R. Shepherd
 On behalf of
 Del-Mont Consultants Inc. L.S. 28662

DATE REVISED: 2010-10-07

DEL-MONT CONSULTANTS IS PROVIDING GRADING DESIGN FOR THIS PROJECT THAT PROVIDES DIMENSIONS AND VOLUME INFORMATION FOR CONSTRUCTION.

DMC DEL-MONT CONSULTANTS, INC. ENGINEERING • SURVEYING • PLANNING 125 Colorado Ave. • Montrose, CO 81401 • (970) 249-2251 • (970) 249-2242 FAX www.del-mont.com • service@del-mont.com	
DESIGNED BY: MGW	SCALE: 1"=800'
CHECKED BY: KS	FILE NAME: 10030C-MV23-27 PAD SITE

SECTIONS 22,23,26&27, T6S, R96W, 6TH P.M.
WELL LOCATION PLAT
GM 443-22
WELL PAD MV 23-27
GARFIELD COUNTY, CO
WILLIAMS PRODUCTION, RMT

DMC JOB NO:	10030
DATE ISSUED:	2008-11-04
DATE SURVEYED:	2008-09-29
PLAT:	1 of 9