




Project: Weld County, CO (NAD 83)
 Site: Sec. 24-T3N-R65W
 Well: Gurtler H24-99HZ
 Wellbore: Plan #1 (PERMITTING PLAN ONLY)
 Design: Plan #1 - Rev2 Proposal

Noble Energy

HALLIBURTON
 Services - Drilling

SECTION DETAILS

Sec	MD	Inc	Azi	TVD	+N-S	+E-W	DLeg	TFace	VSec	Target
1	0.00	0.00	0.00	0.00	0.00	0.00	0.00	0.00	0.00	
2	6163.33	0.00	0.00	6163.33	0.00	0.00	0.00	0.00	0.00	
3	7225.83	85.00	263.92	6976.80	-69.25	-650.10	8.00	263.92	653.78	
4	7300.83	85.00	263.92	6883.34	-77.16	-724.39	0.00	0.00	728.49	
5	7369.58	90.50	263.92	6886.04	-84.43	-792.68	8.00	0.00	797.16	
6	11166.10	90.50	263.92	6952.91	-486.53	-4567.70	0.00	0.00	4593.54	Gurtler H24-99HZ_Plan1 - Rev2_BHL Tgt

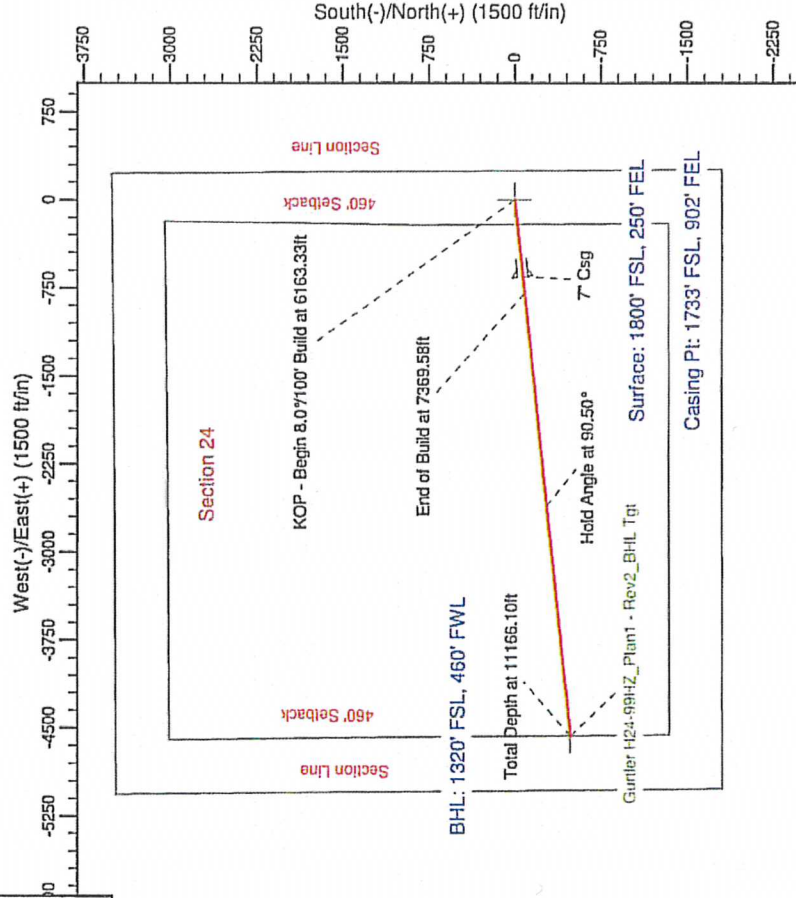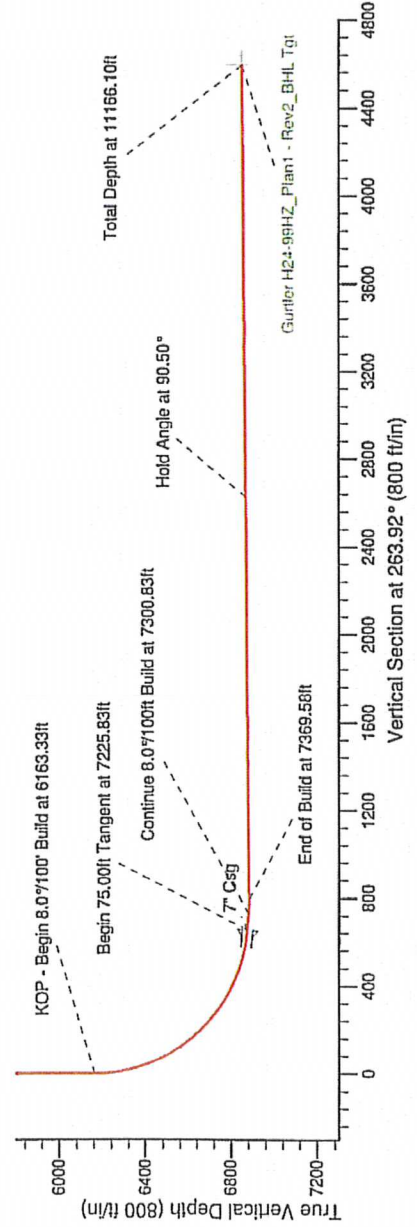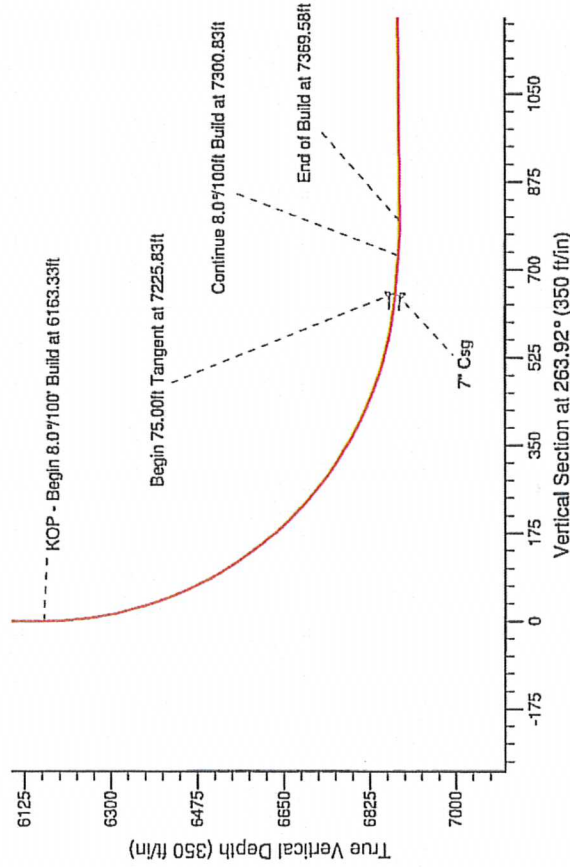

WELL DETAILS: Gurtler H24-99HZ

Ground Level: 4788.00
 Northing: 132005.98
 Easting: 3250355.42
 Longitude: 104° 36' 12.996 W

Plant: Plan #1 - Rev2 Proposal (Gurtler H24-99HZ/Plan #1 (PERMITTING PLAN ONLY))

Created By: Jay Lantz Date: 17:12, October 26 2010

Checked: _____ Date: _____

Reviewed: _____ Date: _____

Approved: _____ Date: _____