
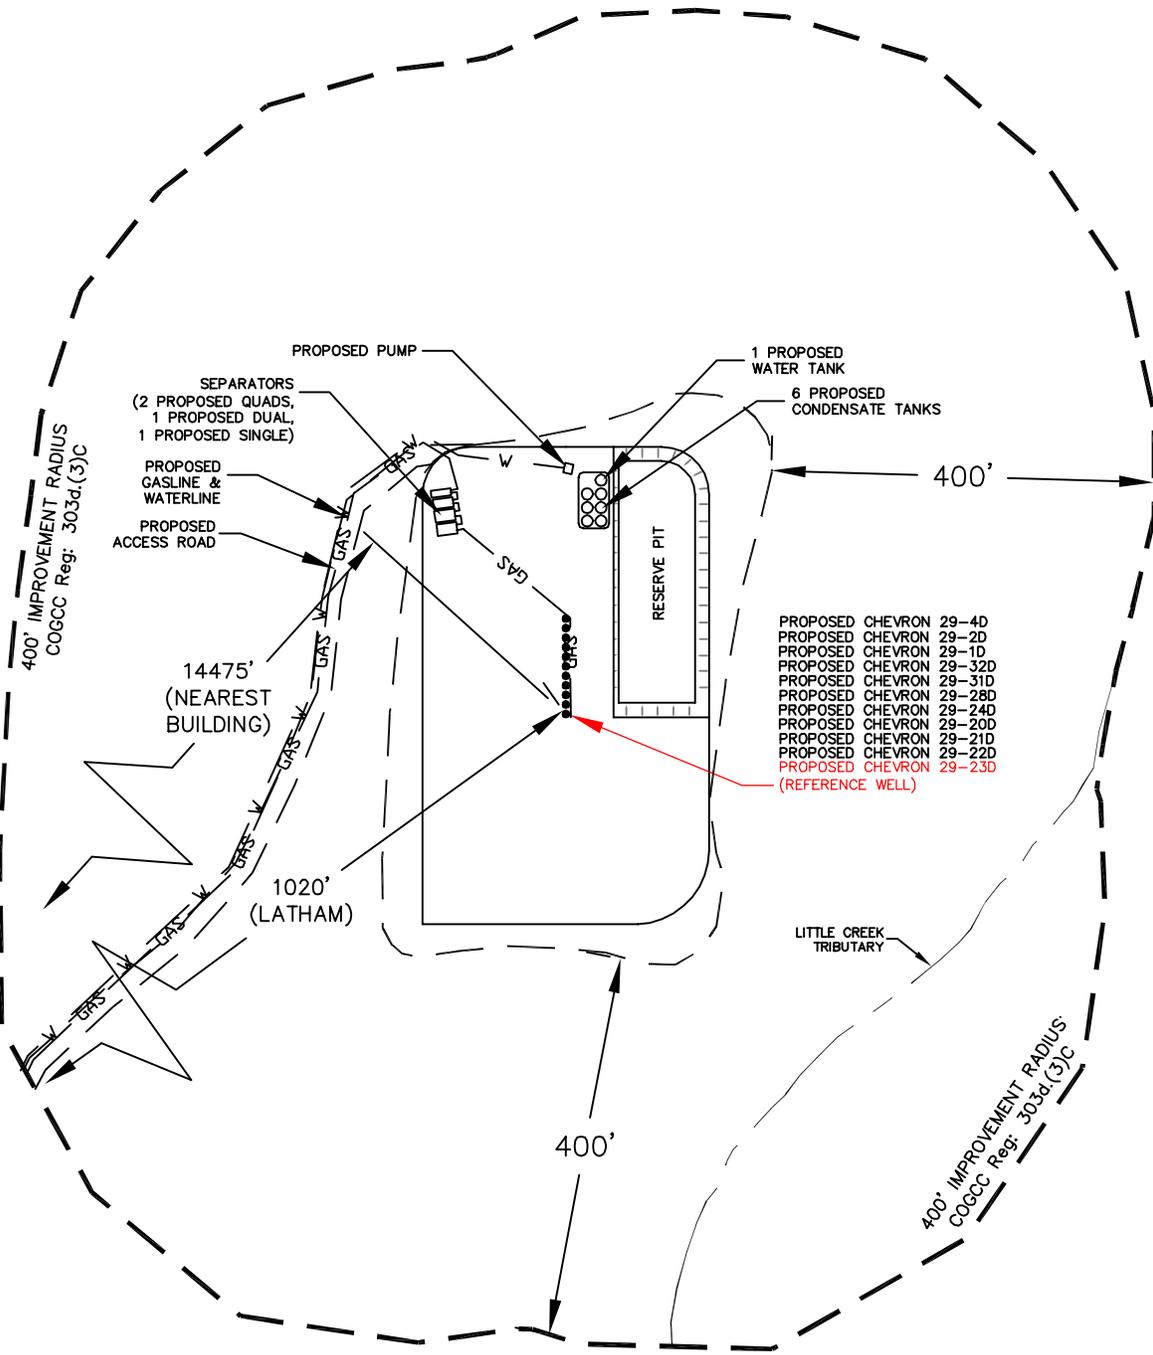
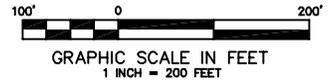


LOCATION DRAWING

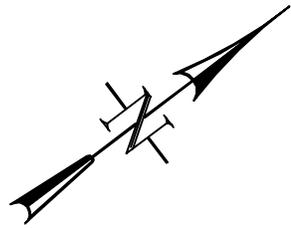

CONSTRUCTION SURVEYS, INC.
 0012 SUNRISE BLVD.
 SILT, CO 81652
 (970)876-5753

Chevron J29-596
 NW 1/4 SE 1/4 SECTION 29, T. 5 S., R. 96 W.
BERRY PETROLEUM COMPANY

REVISED: 6/3/10