
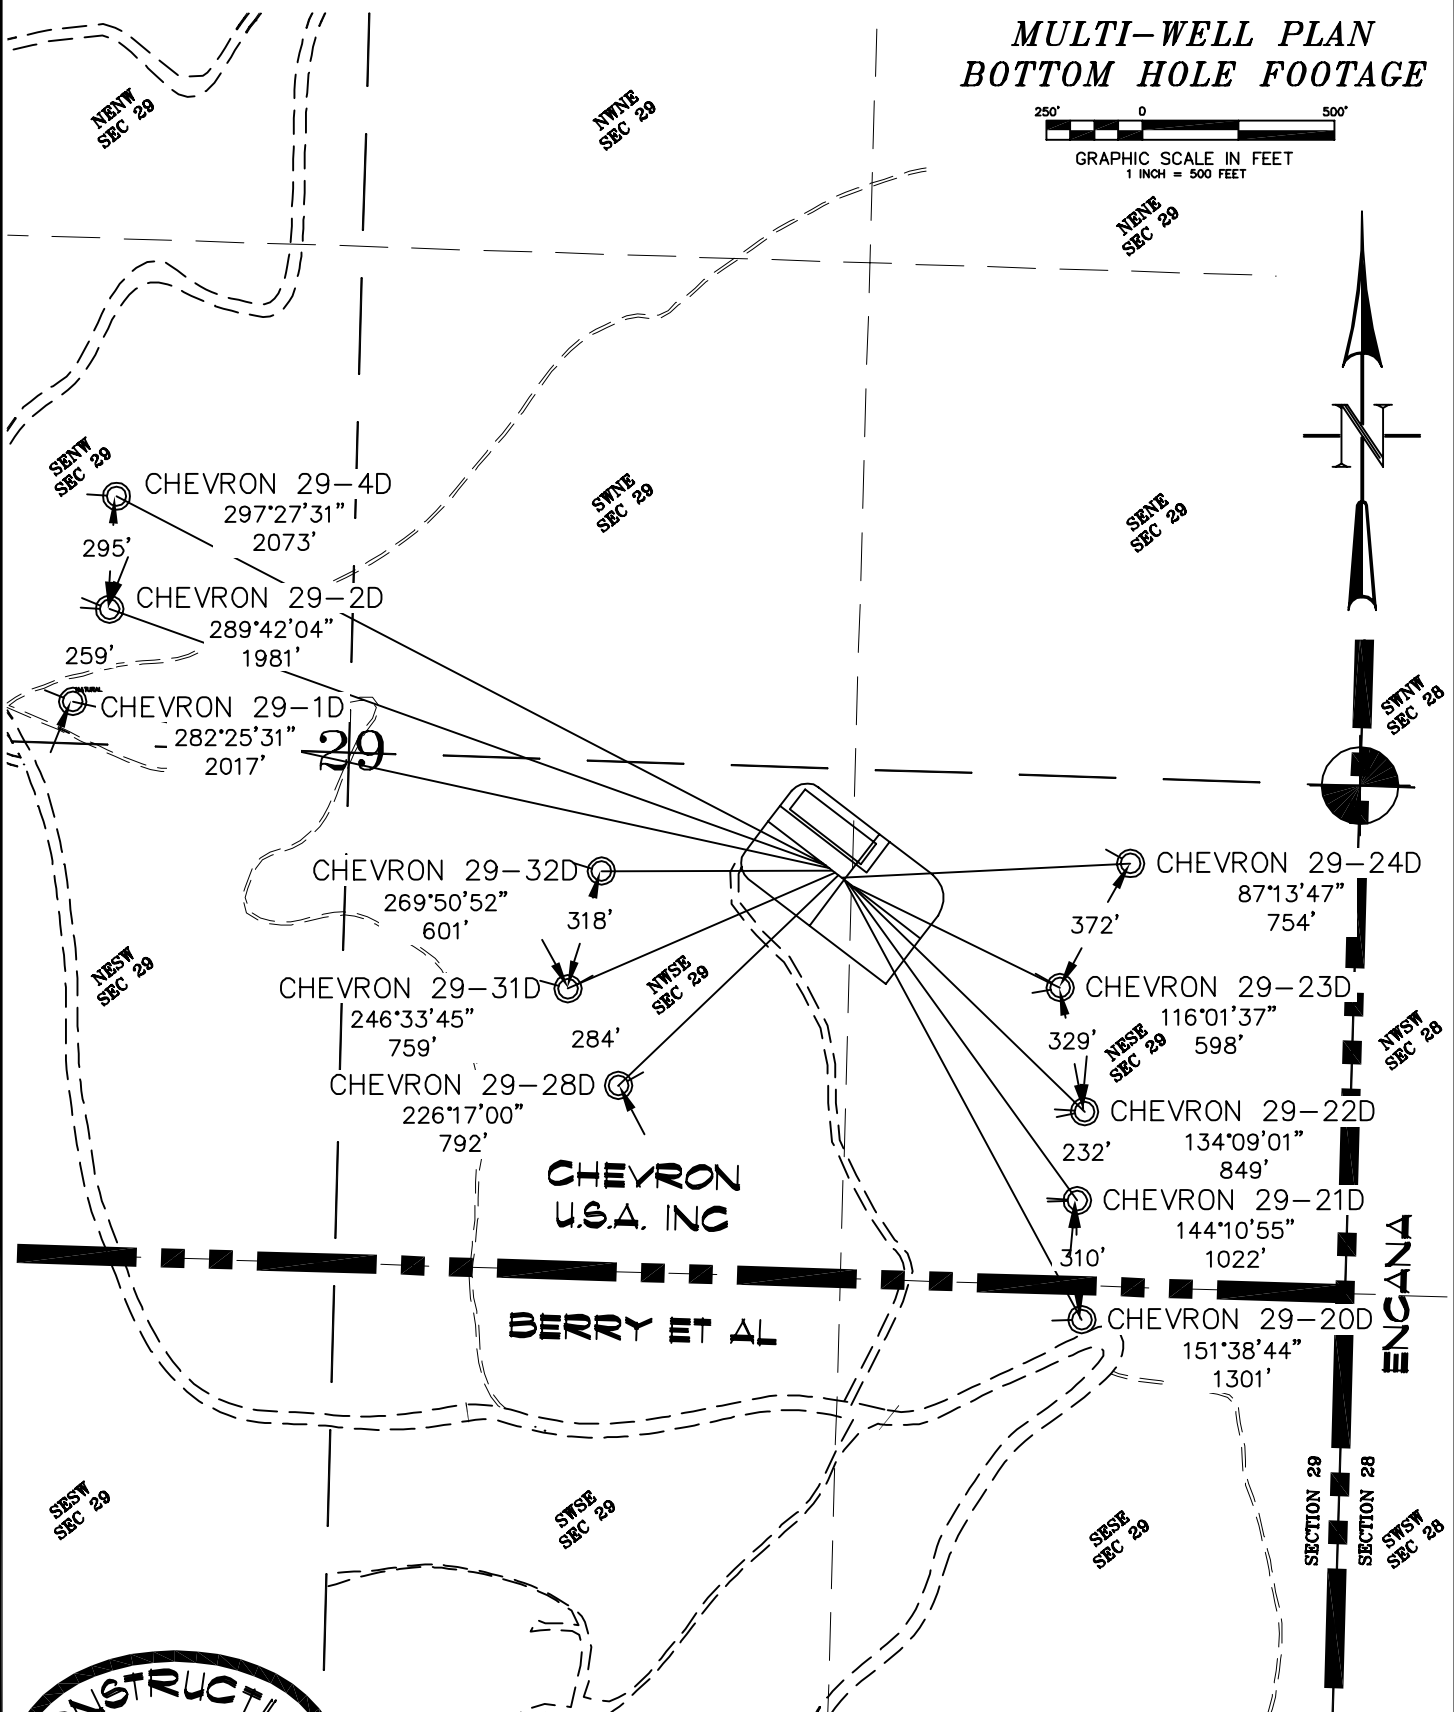
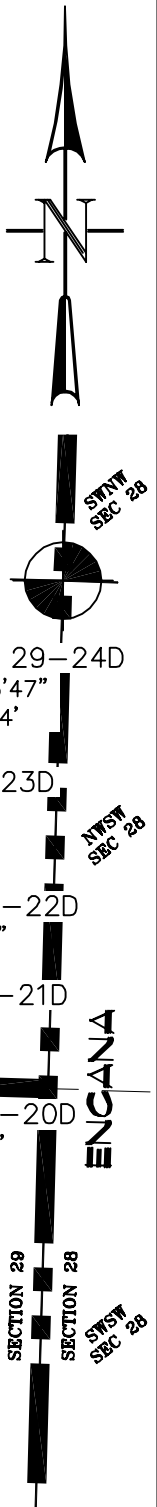


MULTI-WELL PLAN BOTTOM HOLE FOOTAGE

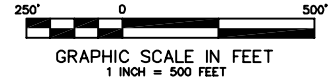

CONSTRUCTION SURVEYS, INC. Chevron J29-596
 0012 SUNRISE BLVD. NW 1/4 SE 1/4 SECTION 29, T. 5 S., R. 96 W.
 SILT, CO 81652 BERRY PETROLEUM COMPANY
 (970)876-5753