

T6S, R95W, 6th P.M.

WILLIAMS PRODUCTION RMT COMPANY

Well location, FEDERAL PA 324-20, located as shown in Lot 8 of Section 20, T6S, R95W, 6th P.M., Garfield County, Colorado.



BASIS OF ELEVATION

SPOT ELEVATION AT THE NORTHWEST CORNER OF SECTION 30, T5S, R95W, 6th P.M. TAKEN FROM THE FORKED GULCH QUADRANGLE, COLORADO, GARFIELD COUNTY, 7.5 MINUTE SERIES (TOPOGRAPHICAL MAP) PUBLISHED BY THE UNITED STATES DEPARTMENT OF THE INTERIOR, GEOLOGICAL SURVEY. SAID ELEVATION IS MARKED AS BEING 5966 FEET.

BASIS OF BEARINGS

BASIS OF BEARINGS IS A C.P.S. OBSERVATION.

NOTE:
SEE CURRENT FOOTAGE PLAT #8 FOR
EXISTING IMPROVEMENT WITHIN 400' OF
THE PROPOSED WELL DISTURBANCE.

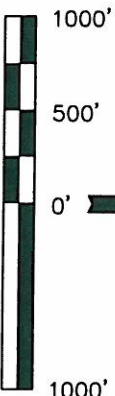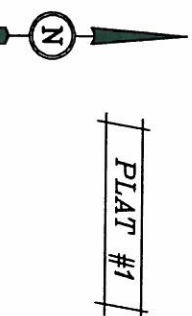

SCALE

CERTIFICATE

THIS IS TO CERTIFY THAT THE ABOVE PLAT WAS PREPARED FROM FIELD NOTES OF ACTUAL SURVEYS MADE BY ME OR UNDER MY SUPERVISION AND THAT THE SAME ARE TRUE AND CORRECT TO THE BEST OF MY KNOWLEDGE AND BELIEF.

Revised: 10-06-10 D.R.B.

WC 1921 Brass
Cap 1.2' High
Lat: 39.502167
Long: 108.013114

REGISTERED LAND SURVEYOR
REGISTRATION NO. 07482
STATE OF COLORADO

UNITAH ENGINEERING & LAND SURVEYING
85 SOUTH 200 EAST - VERNAL, UTAH 84078
(435) 789-1017

SCALE
1" = 1000'

DATE SURVEYED: 05-17-10 DATE DRAWN: 06-12-10

PARTY
B.H. B.B. D.R.B. REFERENCES
G.L.O. PLAT

WEATHER
COOL

WILLIAMS PRODUCTION RMT COMPANY

1921 Brass Cap
1.4' High, Steel Post
Lat: 39.517661
Long: 108.031796

S89°57'16"W - 5278.27' (Meas.)

True Position

19837 LA PAZ
No. 11 PLACER

WC 1921 Brass Cap
1.0' High, Pile
of Stones
Lat: 39.517658
Long: 108.013317

19837 LA PAZ
No. 12 PLACER

19837 LA PAZ
No. 10 PLACER

N00°08'42"W - 2638.62' (Meas.)

1921 Brass Cap
1.5' High, Steel Post
Lat: 39.510417
Long: 108.031772

Lot 5

Lot 4

Lot 6

FEDERAL PA 324-20

Elev. Ungraded Ground = 6234'

Lot 8

Lot 9

TARGET BOTTOM
HOLE

Section Corner
Re-Established by
Single Proportion
Method. (Not Set)

S89°44'21"W - 2671.76' (Meas.)

LEGEND:

90° SYMBOL

PROPOSED WELL HEAD.

SECTION CORNERS LOCATED.

NAD 83 (TARGET BOTTOM HOLE)

NAD 83 (SURFACE LOCATION)

PDOP = 1.7

SCALE
1" = 1000'

DATE SURVEYED: 05-17-10 DATE DRAWN: 06-12-10

PARTY
B.H. B.B. D.R.B. REFERENCES
G.L.O. PLAT

WEATHER
COOL

WILLIAMS PRODUCTION RMT COMPANY