


WELL LOCATION MAP

Shapley #14-25H

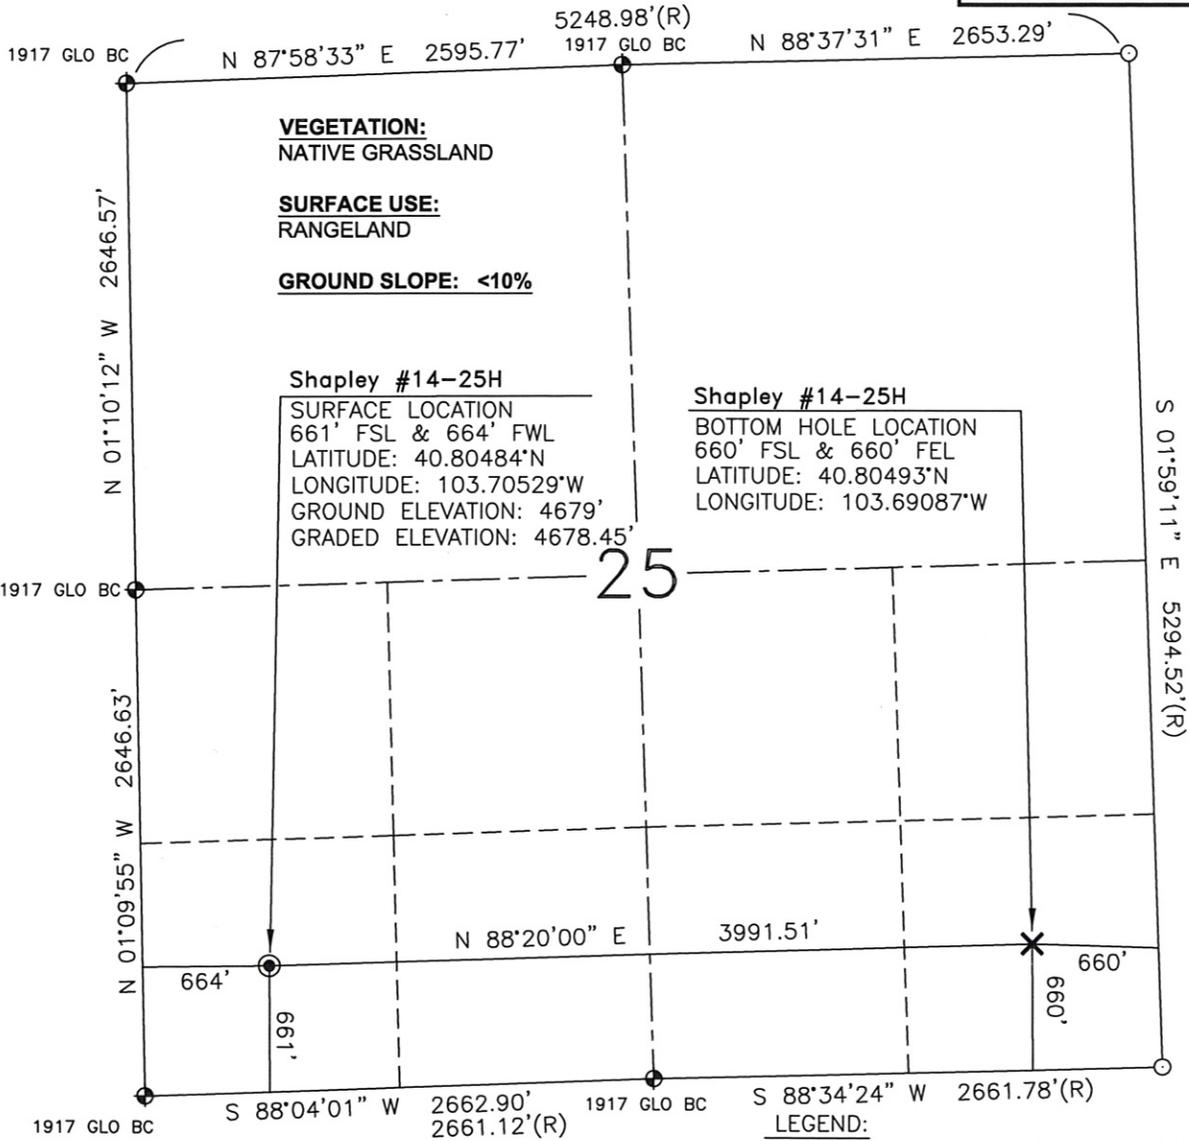



LEGEND:

- ⊙ - PROPOSED WELL SURFACE LOCATION
- ⊗ - PROPOSED BOTTOM HOLE LOCATION
- ⊕ - FOUND AS NOTED
- - CALCULATED CORNER
- (R) - GLO RECORD

NOTES:

- 1) Horizontal and vertical coordinates based from NGS CORS station "WYLC", using an elevation of 6040.64'.
- 2) Basis of bearings are Colorado State Plane North zone. Distances are ground NAD 83, NAVD 88. PAF:1.000215
- 3) All section line dimensions shown hereon are based on field measurements of existing monuments and/or physical evidence found in the field unless otherwise indicated. refer to land survey plats deposited in Weld County
- 4) Physical features shown hereon are for graphical representation only.
- 5) See form 2A for visible improvements within 400' of the wellhead
- 6) Distances to nearest section lines are measured perpendicularly.
- 7) This is not a land survey nor land survey plat.
- 8) Date of survey 6/10/10; Date of Drawing 6/17/10. REV 1
PDOP Reading 2.5 Instrument Operator Clayton Rosenlund

I, JASON D. LEVANEN, A DULY REGISTERED LAND SURVEYOR IN THE STATE OF COLORADO, DO HEREBY CERTIFY THAT THIS PLAT WAS PREPARED FROM NOTES TAKEN DURING A SURVEY PERFORMED BY ME OR UNDER MY SUPERVISION ON JUNE 10, 2010.

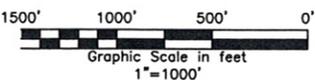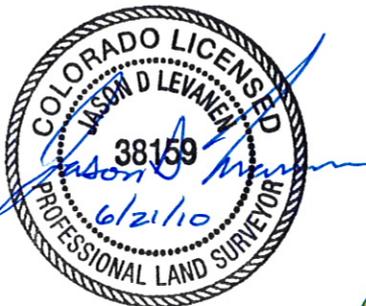

WESTERN LAND SERVICES
Sheridan, WY 82801 (307)673-1817

DP: L:\REX\REX25-10-57.dwg

Rev: 6-21-10

Rex Energy Rockies, LLC
Shapley #14-25H

SL: SW1/4SW1/4, S.25, T10N-R57W
BL: SE1/4SE1/4, S.25, T10N-R57W
6TH P.M., WELD COUNTY, COLORADO