

Rex Energy Rockies, LLC
 Shapley 14-25H
 Surface Location: 660' FSL, 660' FWL
 Weld County, CO


Proposed Horizontal Well Path
 SW SW Section 25, T10N R57W
 Bottomhole Location: 660' FSL, 660' FEL

Survey Depth (ft)	Incl (°)	Azimuth (°)	Course Lgth (ft)	TVD (ft)	VS (ft)	Coordinates N/S (ft) E/W (ft)		Closure Dist (ft)
0	0	0		0.00	0.00	0.00	0.00	0.00
200	0	0	200	200.00	#DIV/0!	0.00	0.00	0.00
400	0	0	200	400.00	#DIV/0!	0.00	0.00	0.00
600	0	0	200	600.00	#DIV/0!	0.00	0.00	0.00
800	0	0	200	800.00	#DIV/0!	0.00	0.00	0.00
1000	0	0	200	1000.00	#DIV/0!	0.00	0.00	0.00
1200	0	0	200	1200.00	#DIV/0!	0.00	0.00	0.00
1400	0	0	200	1400.00	#DIV/0!	0.00	0.00	0.00
1600	0	0	200	1600.00	#DIV/0!	0.00	0.00	0.00
1800	0	0	200	1800.00	#DIV/0!	0.00	0.00	0.00
2000	0	0	200	2000.00	#DIV/0!	0.00	0.00	0.00
2200	0	0	200	2200.00	#DIV/0!	0.00	0.00	0.00
2400	0	0	200	2400.00	#DIV/0!	0.00	0.00	0.00
2600	0	0	200	2600.00	#DIV/0!	0.00	0.00	0.00
2800	0	0	200	2800.00	#DIV/0!	0.00	0.00	0.00
3000	0	0	200	3000.00	#DIV/0!	0.00	0.00	0.00
3200	0	0	200	3200.00	#DIV/0!	0.00	0.00	0.00
3400	0	0	200	3400.00	#DIV/0!	0.00	0.00	0.00
3600	0	0	200	3600.00	#DIV/0!	0.00	0.00	0.00
3800	10	270	200	3798.99	-17.41	0.00	-17.41	-17.41
4000	25	270	200	3989.19	-77.38	0.00	-77.38	-77.38
4100	30	270	100	4077.86	-123.54	0.00	-123.54	-123.54
4200	40	270	100	4159.67	-180.82	0.00	-180.82	-180.82
4300	45	270	100	4233.37	-248.36	0.00	-248.36	-248.36
4400	45	270	100	4304.08	-319.07	0.00	-319.07	-319.07
4500	40	270	100	4377.79	-386.61	0.00	-386.61	-386.61
4600	35	270	100	4457.10	-447.47	0.00	-447.47	-447.47
4700	30	270	100	4541.41	-501.18	0.00	-501.18	-501.18
4800	20	270	100	4631.93	-543.39	0.00	-543.39	-543.39
4900	10	270	100	4728.40	-569.24	0.00	-569.24	-569.24
5000	0	0	100	4827.89	-577.94	0.00	-577.94	-577.94
5100	10	90	100	4927.38	-569.24	0.00	-569.24	-569.24
5200	20	90	100	5023.85	-543.39	0.00	-543.39	-543.39
5300	30	90	100	5114.37	-501.18	0.00	-501.18	-501.18
5400	40	90	100	5196.18	-443.89	0.00	-443.89	-443.89
5500	50	90	100	5266.80	-373.27	0.00	-373.27	-373.27
5600	60	90	100	5324.09	-291.46	0.00	-291.46	-291.46
5700	70	90	100	5366.29	-200.95	0.00	-200.95	-200.95
5800	80	90	100	5392.14	-104.48	0.00	-104.48	-104.48

5900	90	90	100	5400.85	-4.98	0.00	-4.98	-4.98
6000	90	90	100	5400.85	95.02	0.00	95.02	95.02
6100	90	90	100	5400.85	195.02	0.00	195.02	195.02
6200	90	90	100	5400.85	295.02	0.00	295.02	295.02
6300	90	90	100	5400.85	395.02	0.00	395.02	395.02
6400	90	90	100	5400.85	495.02	0.00	495.02	495.02
6500	90	90	100	5400.85	595.02	0.00	595.02	595.02
6600	90	90	100	5400.85	695.02	0.00	695.02	695.02
6700	90	90	100	5400.85	795.02	0.00	795.02	795.02
6800	90	90	100	5400.85	895.02	0.00	895.02	895.02
6900	90	90	100	5400.85	995.02	0.00	995.02	995.02
7000	90	90	100	5400.85	1095.02	0.00	1095.02	1095.02
7100	90	90	100	5400.85	1195.02	0.00	1195.02	1195.02
7200	90	90	100	5400.85	1295.02	0.00	1295.02	1295.02
7300	90	90	100	5400.85	1395.02	0.00	1395.02	1395.02
7400	90	90	100	5400.85	1495.02	0.00	1495.02	1495.02
7500	90	90	100	5400.85	1595.02	0.00	1595.02	1595.02
7600	90	90	100	5400.85	1695.02	0.00	1695.02	1695.02
7700	90	90	100	5400.85	1795.02	0.00	1795.02	1795.02
7800	90	90	100	5400.85	1895.02	0.00	1895.02	1895.02
7900	90	90	100	5400.85	1995.02	0.00	1995.02	1995.02
8000	90	90	100	5400.85	2095.02	0.00	2095.02	2095.02
9700	90	90	100	5400.85	3795.02	0.00	3795.02	3795.02
9800	90	90	100	5400.85	3895.02	0.00	3895.02	3895.02
9900	90	90	100	5400.85	3995.02	0.00	3995.02	3995.02

Cross Section View


-660 0 660 1320 1980 2640 3300 3960 4620

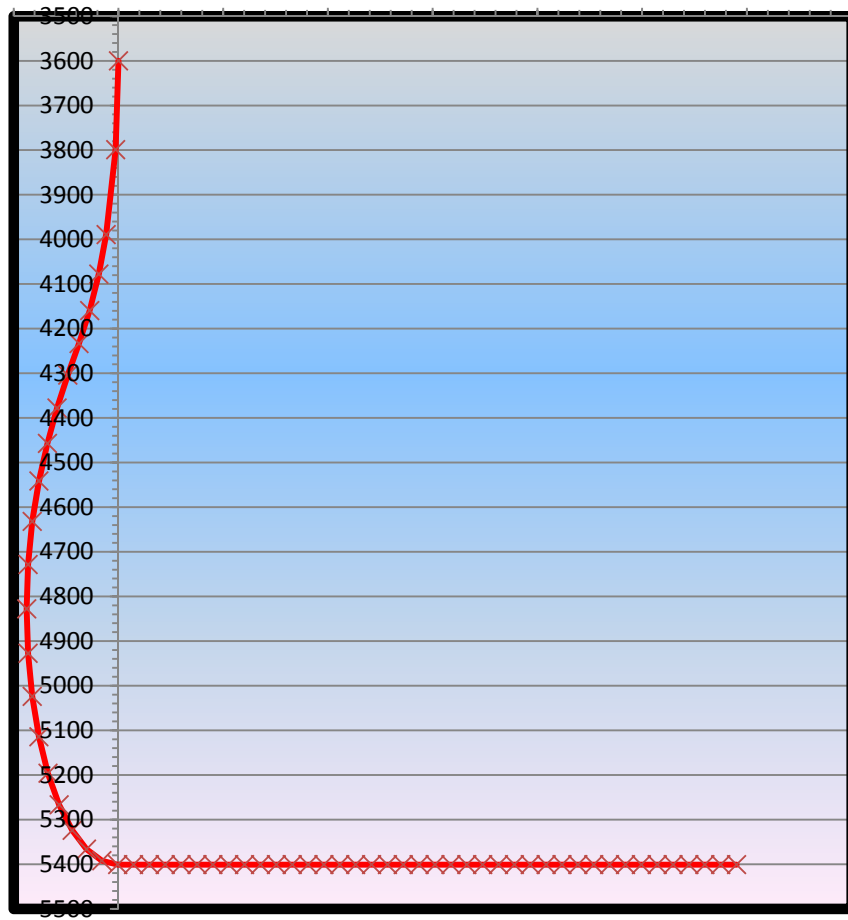

—x— Cross Section View

Rex Energy Rockies, LLC
SHAPLEY 14-25H

Plan View

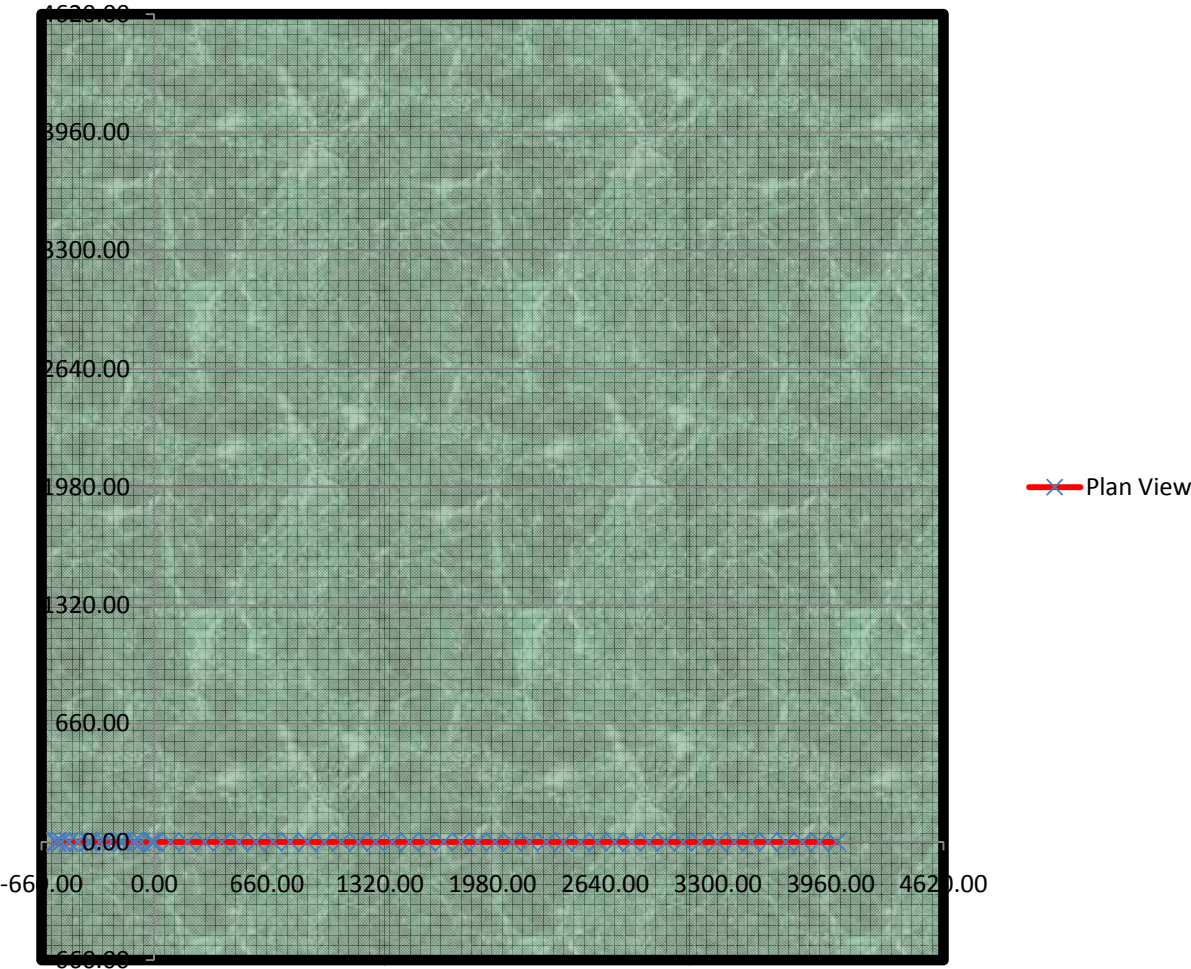

Rex Energy Rockies, LLC
SHAPLEY 14-25H