



# LOCATION DRAWING

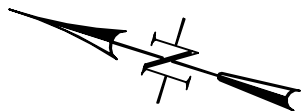

100' 0 200'  
GRAPHIC SCALE IN FEET  
1" = 200 FEET

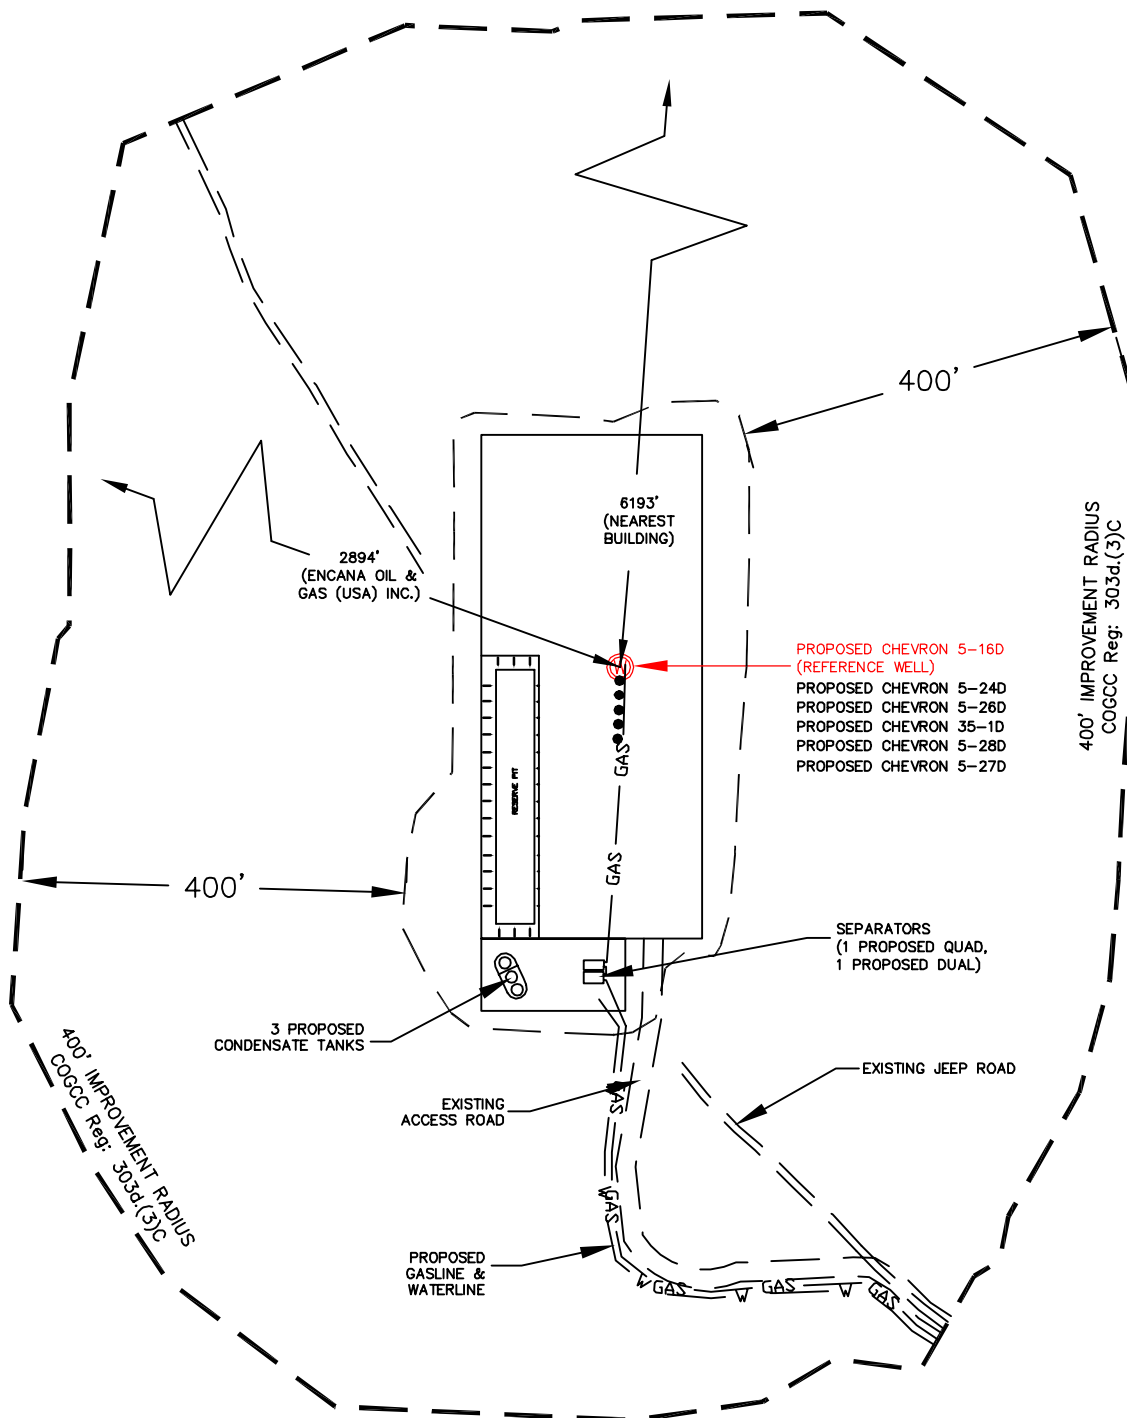

CONSTRUCTION SURVEYS, INC.  
0012 SUNRISE BLVD.  
SILT, CO 81652  
(970)876-5753

CHEVRON D5-696  
LOT 4 OF SECTION 5, T. 6 S., R. 96 W.  
BERRY PETROLEUM COMPANY

SCALE: 1" = 200'

SHEET: 2 of 11