

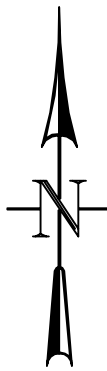


MULTI-WELL PLAN BOTTOM HOLE FOOTAGE

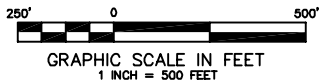


SECTION 16
T6S R96W

SECTION 21
T6S R96W

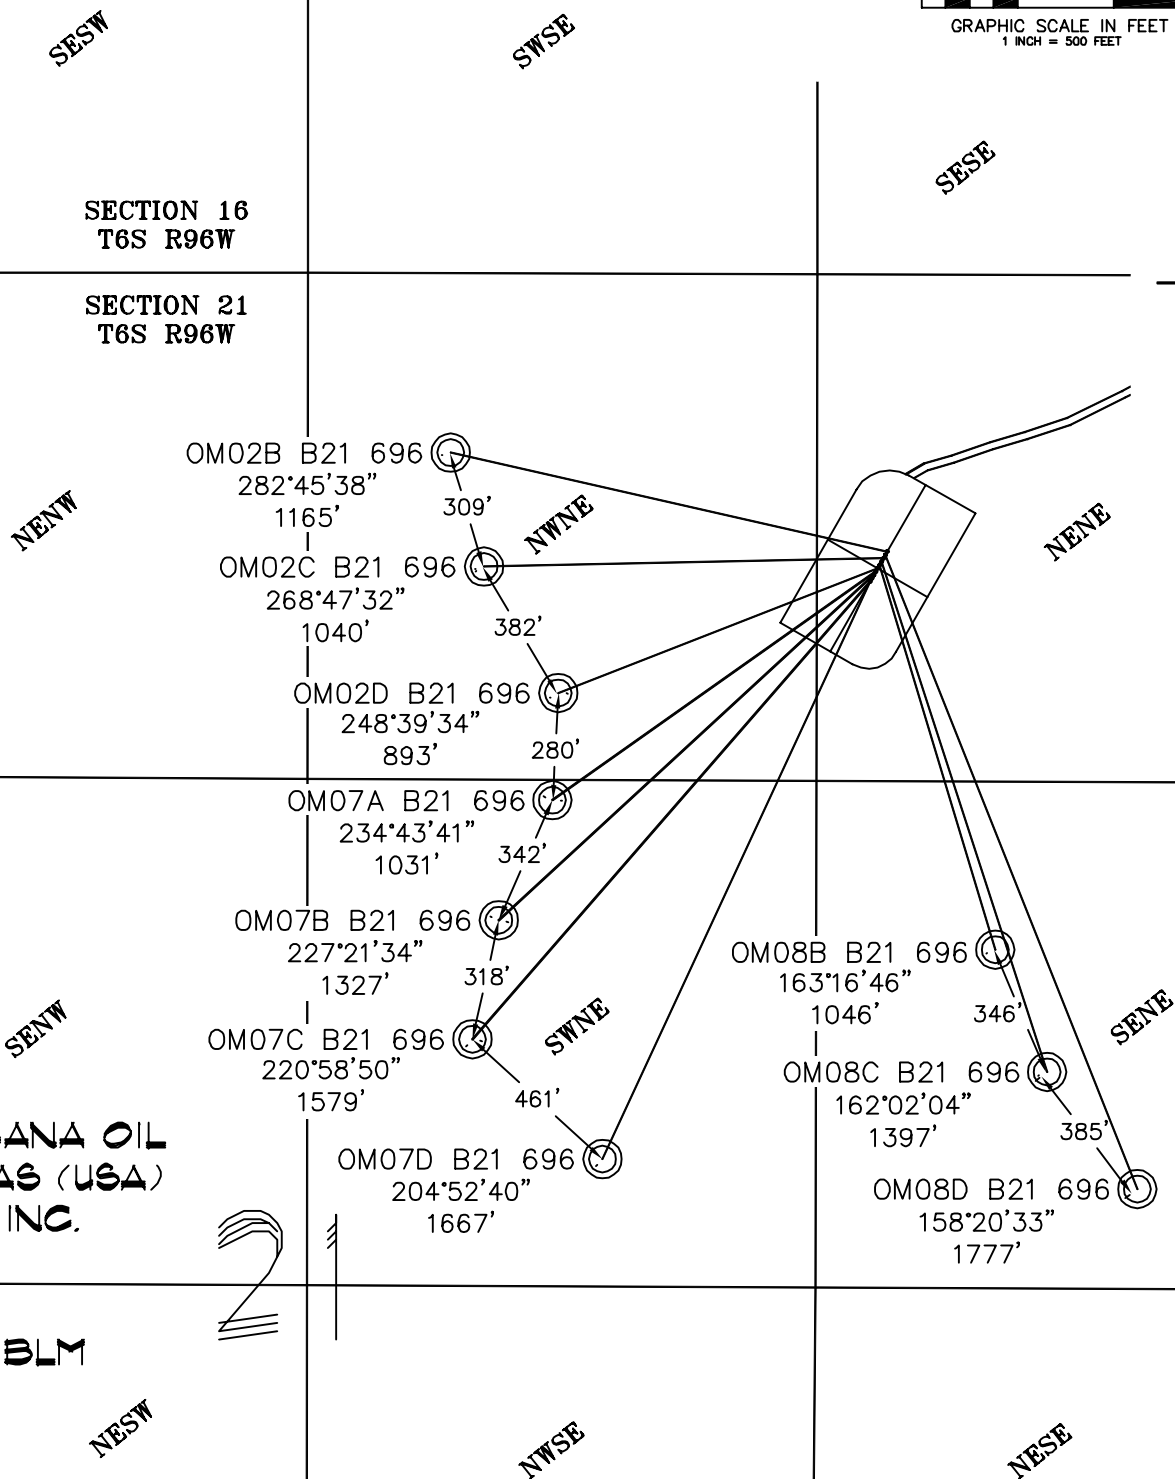

**ENCANA OIL
& GAS (USA)
INC.**

BLM

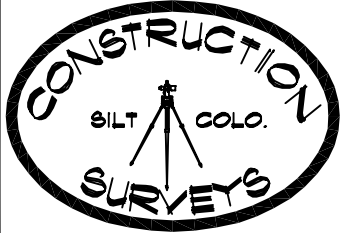

CONSTRUCTION SURVEYS, INC. Old Mountain B21-696
0012 SUNRISE BLVD. NENE, SECTION 21, T. 6 S., R. 96 W.
SILT, CO 81652 BERRY PETROLEUM COMPANY
(970)876-5753