


# Well Location Plat Dixon Well B3

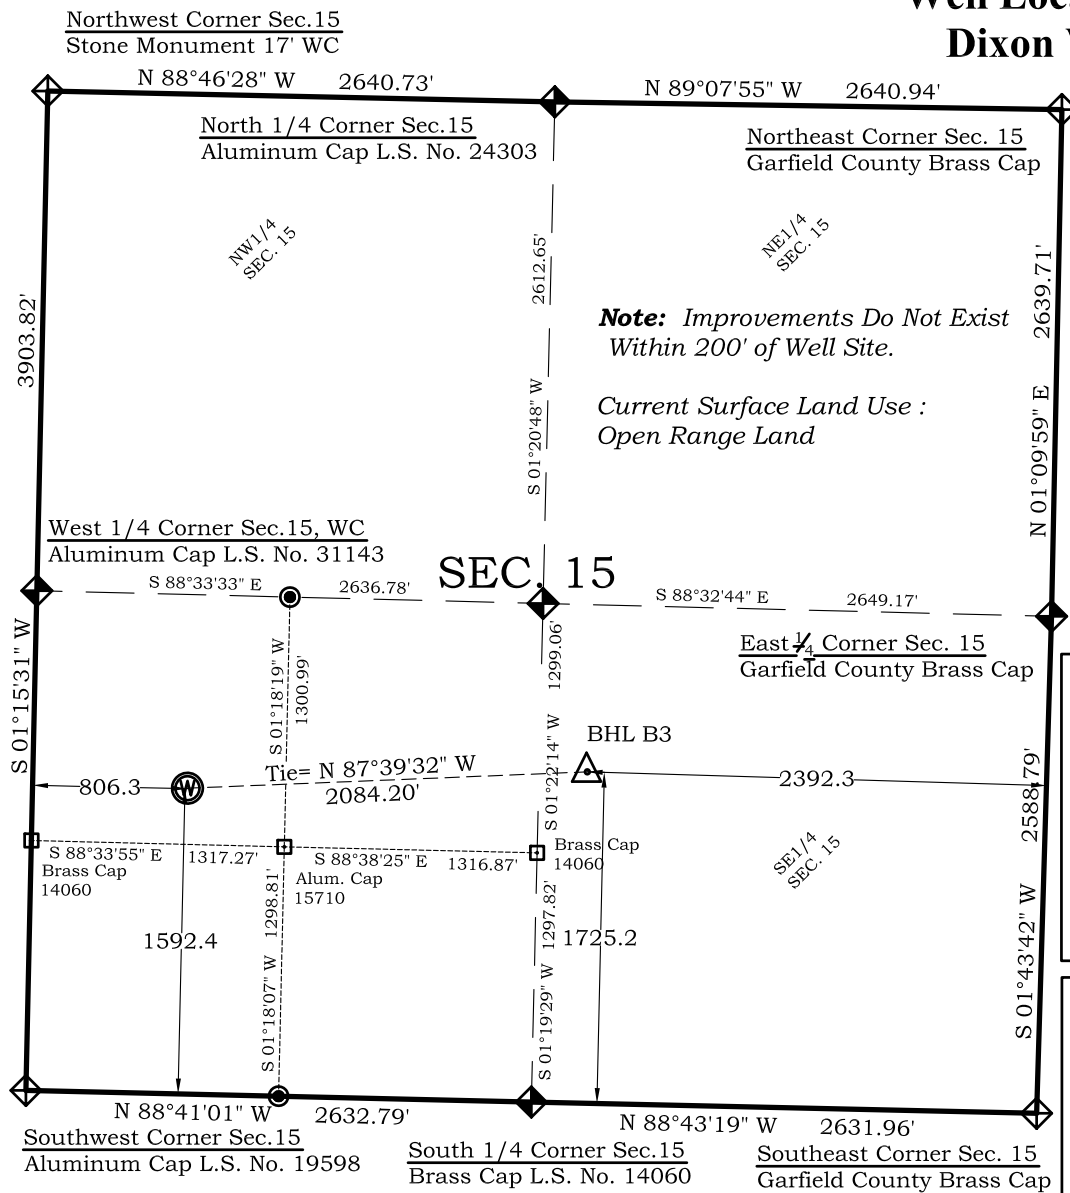

Graphic Scale in Feet  
1"= 1000'

## Legend

- ◈ - Field Surveyed Section Corner
- ◈ - Field Surveyed Quarter Corner
- ⊙ - Calculated Section Corner Location
- ◻ - Field Surveyed 1/6 Corner

## Bottom Hole: Dixon B3

1725' FSL  
2392' FEL  
**NAD83**  
Lat: 39.524551764°N  
Long: 107.652239761°W  
**NAD27**  
Lat: 39.524571201°N  
Long: 107.651625100°W

## Surface: Dixon B3

1592' FSL  
806' FWL  
Gnd El= 5513.0  
Pad El= 5520.0  
**NAD83**  
Lat: 39.524149529°N  
Long: 107.659607933°W  
**NAD27**  
Lat: 39.524168972°N  
Long: 107.658993006°W  
UTM 13 NORTH  
**NAD 1983**  
NORTHING  
14364546.863  
EASTING  
890394.929

Prepared For Antero Resources

Proposed Dixon B3 Well Situate in The NW1/4SW1/4 Section 15, Township 6 South, Range 92 West of the 6 th. Principal Meridian, County of Garfield, State of Colorado

## SURVEYOR'S CERTIFICATE

I, SCOTT E. AIBNER, A REGISTERED LAND SURVEYOR, LICENSED UNDER THE LAWS OF THE STATE OF COLORADO DO HEREBY CERTIFY THAT THE SURVEY SHOWN HEREON WAS PREPARED BY RIVER VALLEY SURVEY, INC., FOR ANTERO RESOURCES, BY ME OR UNDER MY DIRECT SUPERVISION AND THAT THIS PLAT IS A TRUE REPRESENTATION THEREOF.

BY:

SCOTT E. AIBNER, COLORADO REG. NO. 31143

## Notes:

- 1.) LATITUDE AND LONGITUDE COORDINATES ARE DIFFERENTIALLY CORRECTED AND BASED ON PUBLISHED NGS CONTROL STATION "WDP-5".
- 2.) ELEVATIONS ARE BASED ON NAVD OF 1929.
- 3.) ALL BOTTOM AND TOP HOLE LOCATIONS ARE MEASURED 90 DEGREES FROM SECTION LINE.
- 4.) USGS QUADRANGLE MAP "SILT CO".
- 5.) CURRENT SURFACE LAND USE: OPEN RANGELAND
- 6.) PDOP AT THE TIME OF LOCATION OF SURFACE WELL = 1.4



**River Valley Survey, Inc.**  
110 East 3rd. Street, Suite 207  
Rifle, Colorado 81650  
Ph: 970-379-7846

Project: Dixon B Pad

Proj. No. 06001-07

Field Date: 11-15-06

Scale: 1"= 1000'

Date: 12-27-10

Sheet: 1 of 8

**Well Location Plat**  
**Prepared For Antero Resources**

**Situate In:**  
NW1/4SW1/4 Section 15, T6S., R. 92  
W. of the 6th P.M., Garfield County,  
Colorado

