
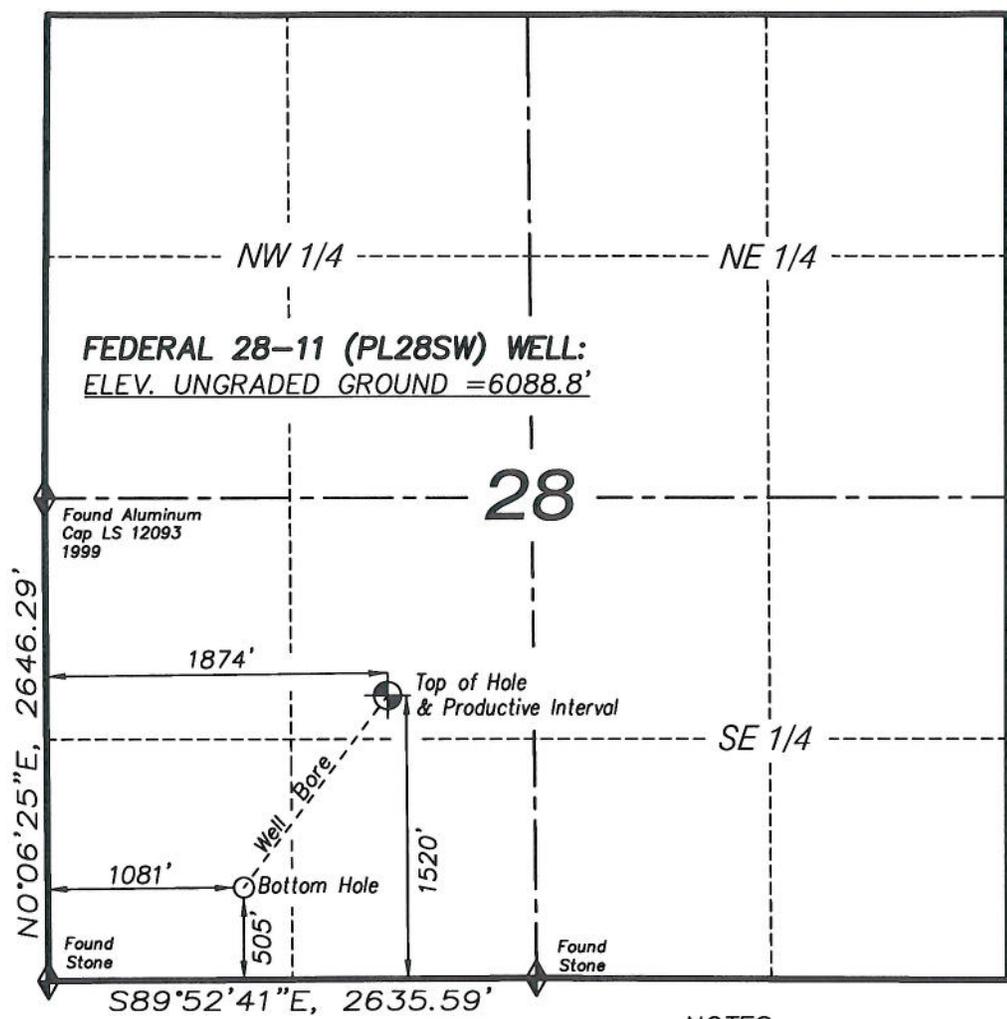


T9S, R96W, 6th P.M.

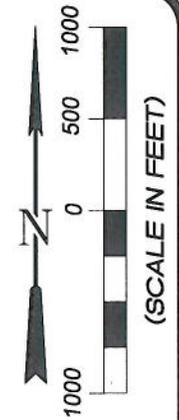

LEGEND

- ◆ SECTION CORNER LOCATED
- ⊕ SURFACE LOCATION
- BOTTOM HOLE LOCATION
- RECORD LOCATION OF CORNER

NOTES

1. WELL FOOTAGES ARE MEASURED AT RIGHT ANGLES TO SECTION LINES.
2. BASIS OF BEARING: GEODETIC- BASED ON GPS OBSERVATIONS.
3. ELEVATIONS BASED ON GPS OBSERVATIONS, NAVD 88 (GEOID 03), POST PROCESSED USING NGS OPUS.
4. BOTTOM HOLE BEARS S38°06'45"W, 1290' FROM TOP OF HOLE.
5. SEE ADDENDUM TO LEGAL PLAT (SHEET 1a) FOR VISIBLE IMPROVEMENTS WITHIN 400 FEET OF THE PROPOSED OIL AND GAS LOCATION.
6. CONTROL FOR SURVEY WAS ESTABLISHED USING DIFFERENTIALLY CORRECTED GPS FROM AN OPUS BASED CONTROL NETWORK. WELL LOCATION WAS ESTABLISHED USING NON-GPS CONVENTIONAL METHODS, THEREFORE NO PDOP READING WAS TAKEN.

FEDERAL 28-11 WELL (PL28SW)
 (WELLHEAD LOCATION) NAD 83
 LATITUDE = 39.243207° N
 LONGITUDE = 108.112173° W
 (BOTTOM HOLE LOCATION) NAD 83
 LATITUDE = 39.240418° N
 LONGITUDE = 108.114978° W

CERTIFICATE OF SURVEYOR

I, TED TAGGART OF FRUITA, COLORADO HEREBY CERTIFY THAT THIS MAP WAS MADE FROM NOTES TAKEN DURING AN ACTUAL SURVEY MADE BY ME OR UNDER MY DIRECTION FOR ENCANA OIL & GAS (USA) INC. AND THAT THIS LOCATION HAS BEEN STAKED ON THE GROUND AS SHOWN HEREON.



906 Main Street
 Evanston, Wyoming 82930
 Phone No. (307) 789-4545

MAP to ACCOMPANY
 APPLICATION for PERMIT to DRILL
EnCana Oil & Gas (USA) Inc.
Federal 28-11 (PL28SW) Well
 NE1/4 SW1/4, SECTION 28
 T9S, R96W, 6th P.M.
 MESA COUNTY, COLORADO


<i>Location Plat</i>		Scale: 1" = 1000'	SHEET 1 OF 10
Project No.	09-04-32	Date Surveyed: 7/09/09	
Date Drawn:	7/29/09	Latest Revision Date: 12/14/10	

EnCana Oil & Gas (USA) Inc.
ADDENDUM TO LEGAL PLATS FOR
PL28SW Well Pad
SECTION 28, T9S, R96W, 6th P.M.




400 FEET FROM PROPOSED
DISTURBED AREA

DISTANCE TO NEAREST PUBLIC ROAD IS ± 1220' FEET.
DISTANCE TO NEAREST BUILDING IS ± 2900 FEET.
DISTANCE TO NEAREST ABOVE GROUND UTILITY IS > 1000' FEET.
DISTANCE TO NEAREST RAILROAD IS ± 6 MILES.

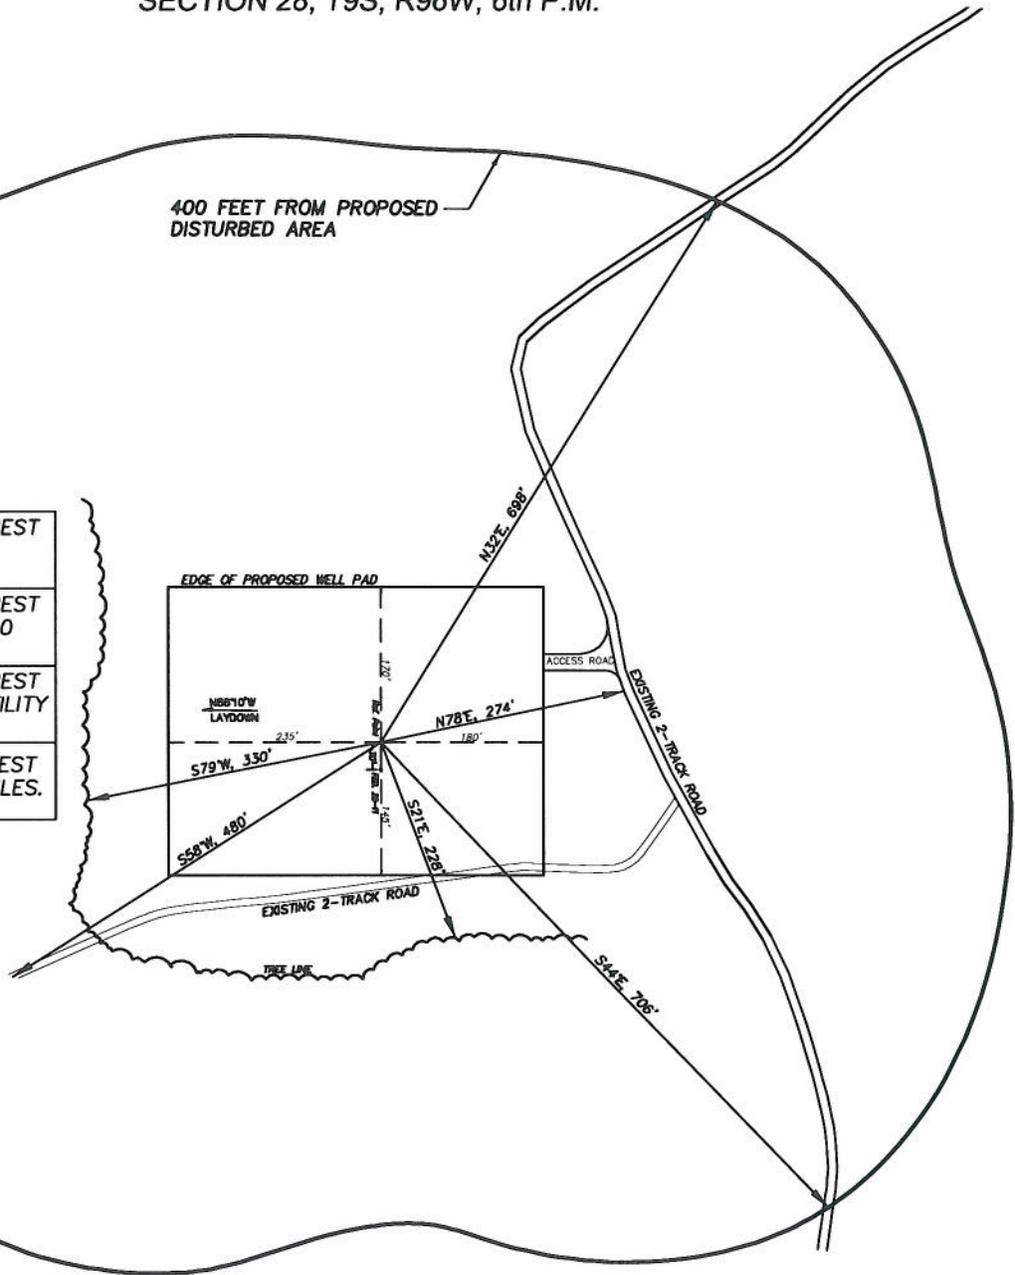

Surface use of pad is grazing.
Vegetation consists mainly of sage brush, oak brush and native grasses.

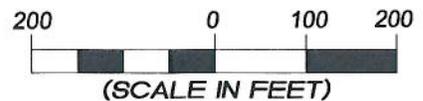

906 Main Street
Evanston, Wyoming 82930
Phone No. (307) 789-4545

<i>Addendum</i>		Scale: 1" = 200'	SHEET 1a OF 10
Project No.	09-04-32	Date Surveyed: 7/09/09	
Date Drawn:	7/29/09	Latest Revision Date: 12/14/10	