

**THE ACCOMPANYING DRAWING IS AN ACCURATE REPRESENTATION SHOWING THE LOCATION OF A PROPOSED WELL. THIS LOCATION MAY BE DESCRIBED AS A POINT 1981 FEET NORTH OF THE SOUTH LINE AND 861 FEET EAST OF THE WEST LINE OF SECTION 6 TOWNSHIP 5 NORTH, RANGE 44 WEST OF THE 6TH P.M., YUMA COUNTY, COLORADO.**

NOTE: THIS IS NOT A LAND SURVEY PLAT  
BASIS OF LATITUDE/LONGITUDE AND ELEVATION VALUES ARE DERIVED FROM GEODETIC SURVEY MONUMENT DESIGNATED SHERIDAN PID LK0543 LOCATED APPROXIMATELY 2.5 MILES SOUTHEAST OF PROPOSED WELL LOCATION

BASIS OF BEARING IS THE NORTH LINE OF THE NORTHWEST 1/4 OF SECTION 6 TOWNSHIP 5N RANGE 44W OF THE 6TH P.M. WHICH IS ASSUMED TO BEAR N 87°42'10" E


THERE ARE NO VISIBLE IMPROVEMENTS WITHIN 600'

NORTHWEST CORNER  
SECTION 6-5N-44W

FOUND 3 1/2" BRASS GLO  
CAP ON 3" PIPE

NORTHEAST CORNER  
SECTION 6-5N-44W

FOUND #5 REBAR WITH  
UNREADABLE PLASTIC CAP  
IN MONUMENT BOX

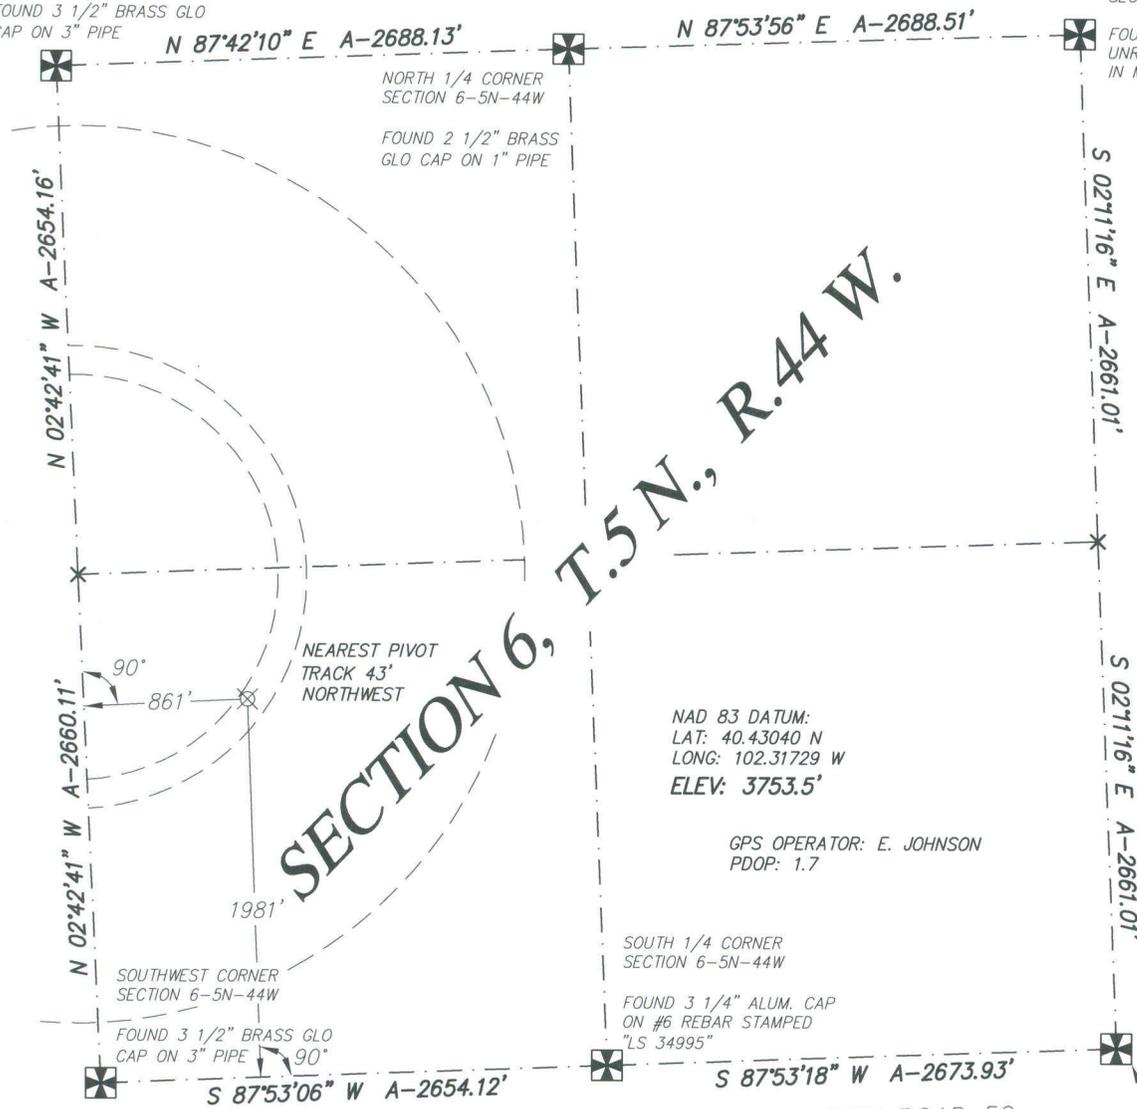

**SECTION 6, T.5N., R.44 W.**

NAD 83 DATUM:  
LAT: 40.43040 N  
LONG: 102.31729 W  
ELEV: 3753.5'

GPS OPERATOR: E. JOHNSON  
PDOP: 1.7

SOUTH 1/4 CORNER  
SECTION 6-5N-44W


FOUND 3 1/4" ALUM. CAP  
ON #6 REBAR STAMPED  
"LS 34995"

HIGHWAY 385

COUNTY ROAD 59

SOUTHEAST CORNER  
SECTION 6-5N-44W

FOUND 3 1/4" ALUM. CAP  
ON #6 REBAR STAMPED  
"LS 34995"

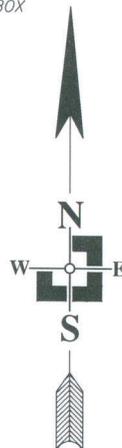

**LEGEND**

- FOUND ALIQUOT CORNER
- PROPOSED WELL LOCATION
- CALCULATED ALIQUOT CORNER
- A- ACTUAL DISTANCE

ALL DISTANCES SHOWN ARE GROUND DISTANCES AND ARE FIELD MEASURED. THE PROPOSED WELL LOCATION DISTANCES ARE AT RIGHT ANGLES FROM THE NEAREST NORTH/SOUTH AND EAST/WEST SECTION LINES. ALL GPS DATA IS CORRECTED USING A SOKKIA GSR 2600 BASE STATION AT THE STATED GEODETIC MONUMENT.



DATE OF FIELD WORK: 8 NOVEMBER 2010	DATE OF DRAWING: 12 NOVEMBER 2010
WELL NUMBER: BLEDSOE 12-6-5-44 YUMA COUNTY, COLORADO	
LOCATION: SW 1/4 SEC 6 T5N R44W	OMIMEX PETROLEUM, INC.
<b>THREE CORNERS SURVEYING AND MAPPING, LLC</b> PO Box 463; 312 Main Street Wray, CO 80758 970-332-4133 3cornerssurveying@centurytel.net	

**SURVEYOR'S CERTIFICATE**  
I HEREBY CERTIFY THAT, UNDER MY PERSONAL SUPERVISION, THIS WELL LOCATION DRAWING WAS PREPARED FROM AN ACTUAL SURVEY AND THE DATA HEREON IS CORRECT TO THE BEST OF MY KNOWLEDGE.

RYAN E. DICKINSON  
COLORADO PROFESSIONAL SURVEYOR  
P.L.S. 36571

