


MULTI-WELL PLAN

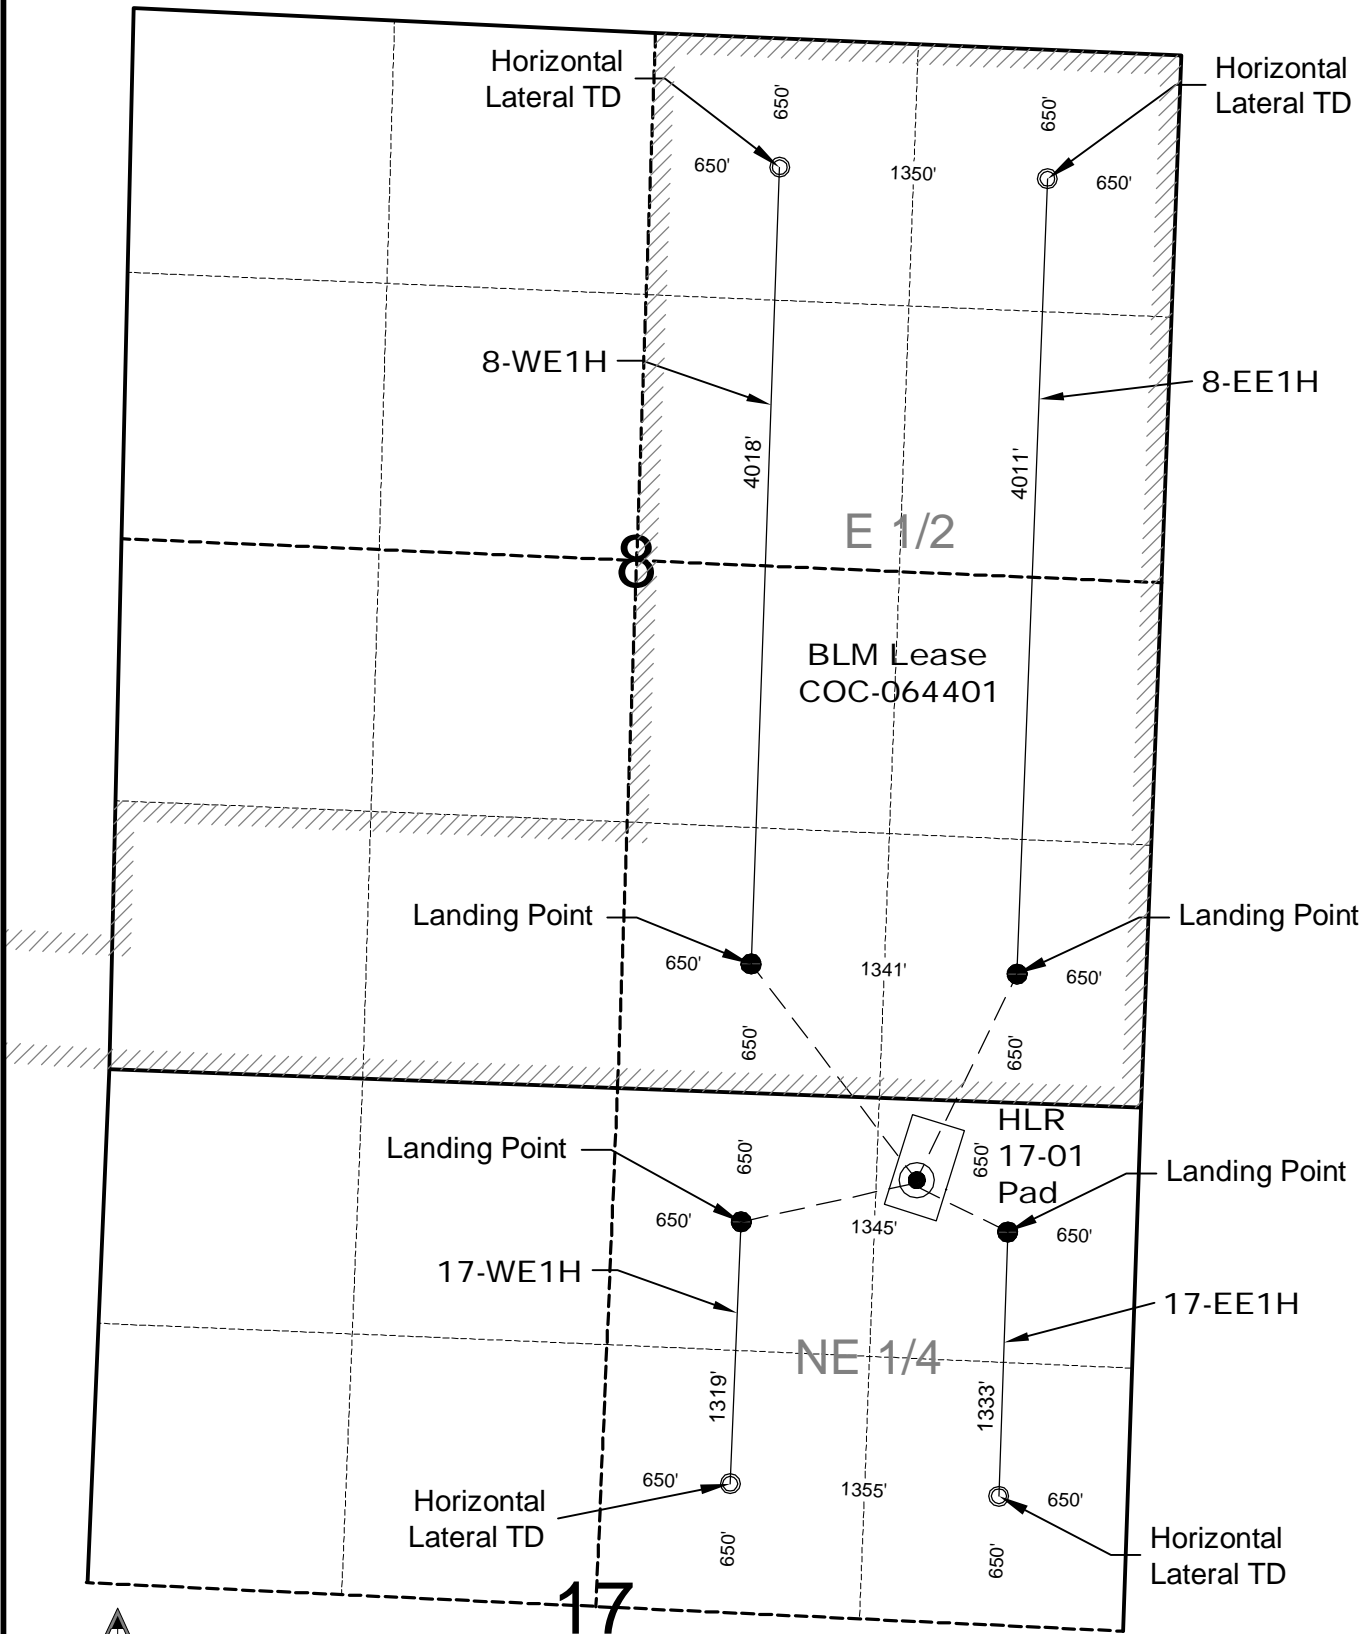


1/12/11



North

0 1000 2000

Graphic Scale in Feet
1" = 1000'

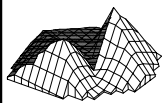

**GEO
SURV**

LAND SURVEYING AND MAPPING
LAFAYETTE - WINTER PARK
Ph 303 666 0379 Fx 303 665 6320

LARAMIE ENERGY II LLC
HIGH LONESOME RANCH 17-01 PAD

NE1/4 NE1/4 SECTION 17 T7S R98W
6th PM GARFIELD COUNTY COLORADO