



APPROXIMATE DISTURBANCE AREA: 5.0 ACRES±
1.6% GRADE ON A SOUTHEASTERLY SLOPE
UNGRADED ELEVATION: 4758.4'
FINISHED ELEVATION: 4756.9'

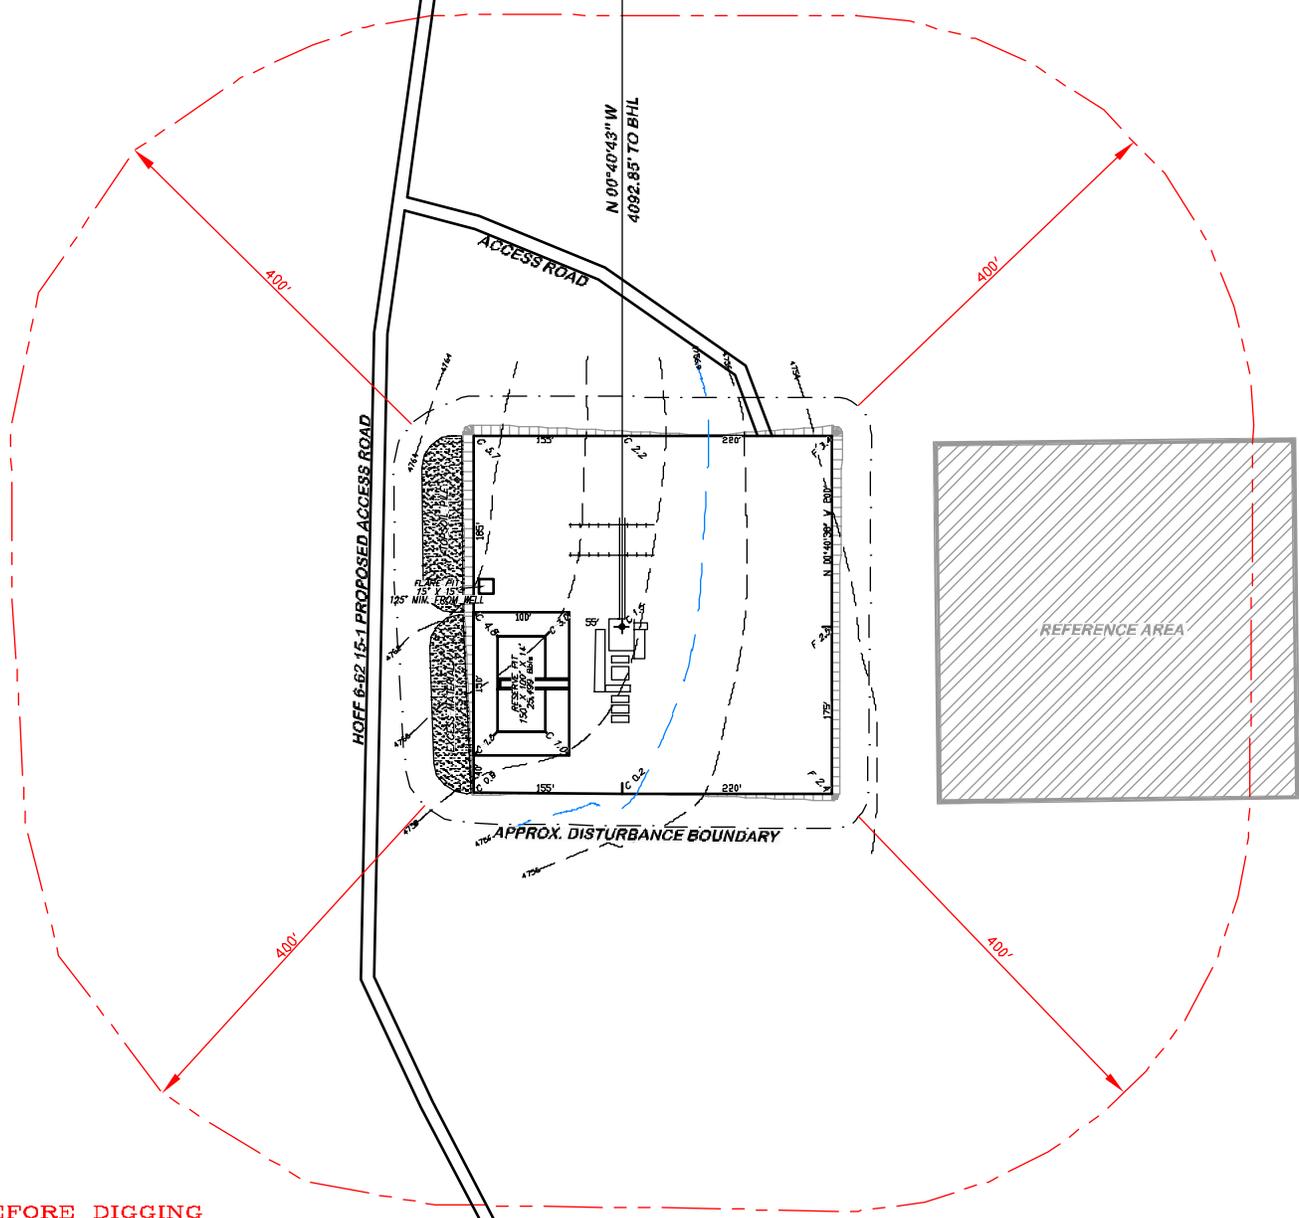

**BEFORE DIGGING
CALL FOR
UTILITY LINE LOCATION**

NOTE: THE EARTH QUANTITIES ON
THIS DRAWING ARE ESTIMATED
AND THE USE OF IS AT THE
RESPONSIBILITY OF THE USER.

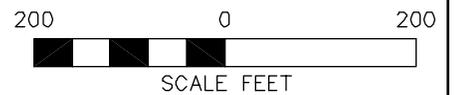

	
DRIFIN & ASSOCIATES, INC.	
1414 ELK ST., ROCK SPRINGS, WY 82901	
(307) 362-5028	
DRAWN: 1/4/11 - JMB	SCALE: 1" = 200'
REVISED: NA	DRG JOB No. 18272
	EXHIBIT 2D

LOCATION DRAWING
CHESAPEAKE ENERGY, LLC.
ROGERS 6-62 10-1H
SECTION 10, T6N, R62W
UNGRADED ELEVATION: 4758.4'
FINISHED ELEVATION: 4756.9'