


EOG RESOURCES, INC.
RECLAMATION DIAGRAM FOR
JACKSON DRAW #18-27H
SECTION 27, T9N, R61W, 6TH P.M.
650' FNL 501' FWL

FIGURE #4

SCALE: 1" = 60'
DATE: 11-29-10
DRAWN BY: M.D.

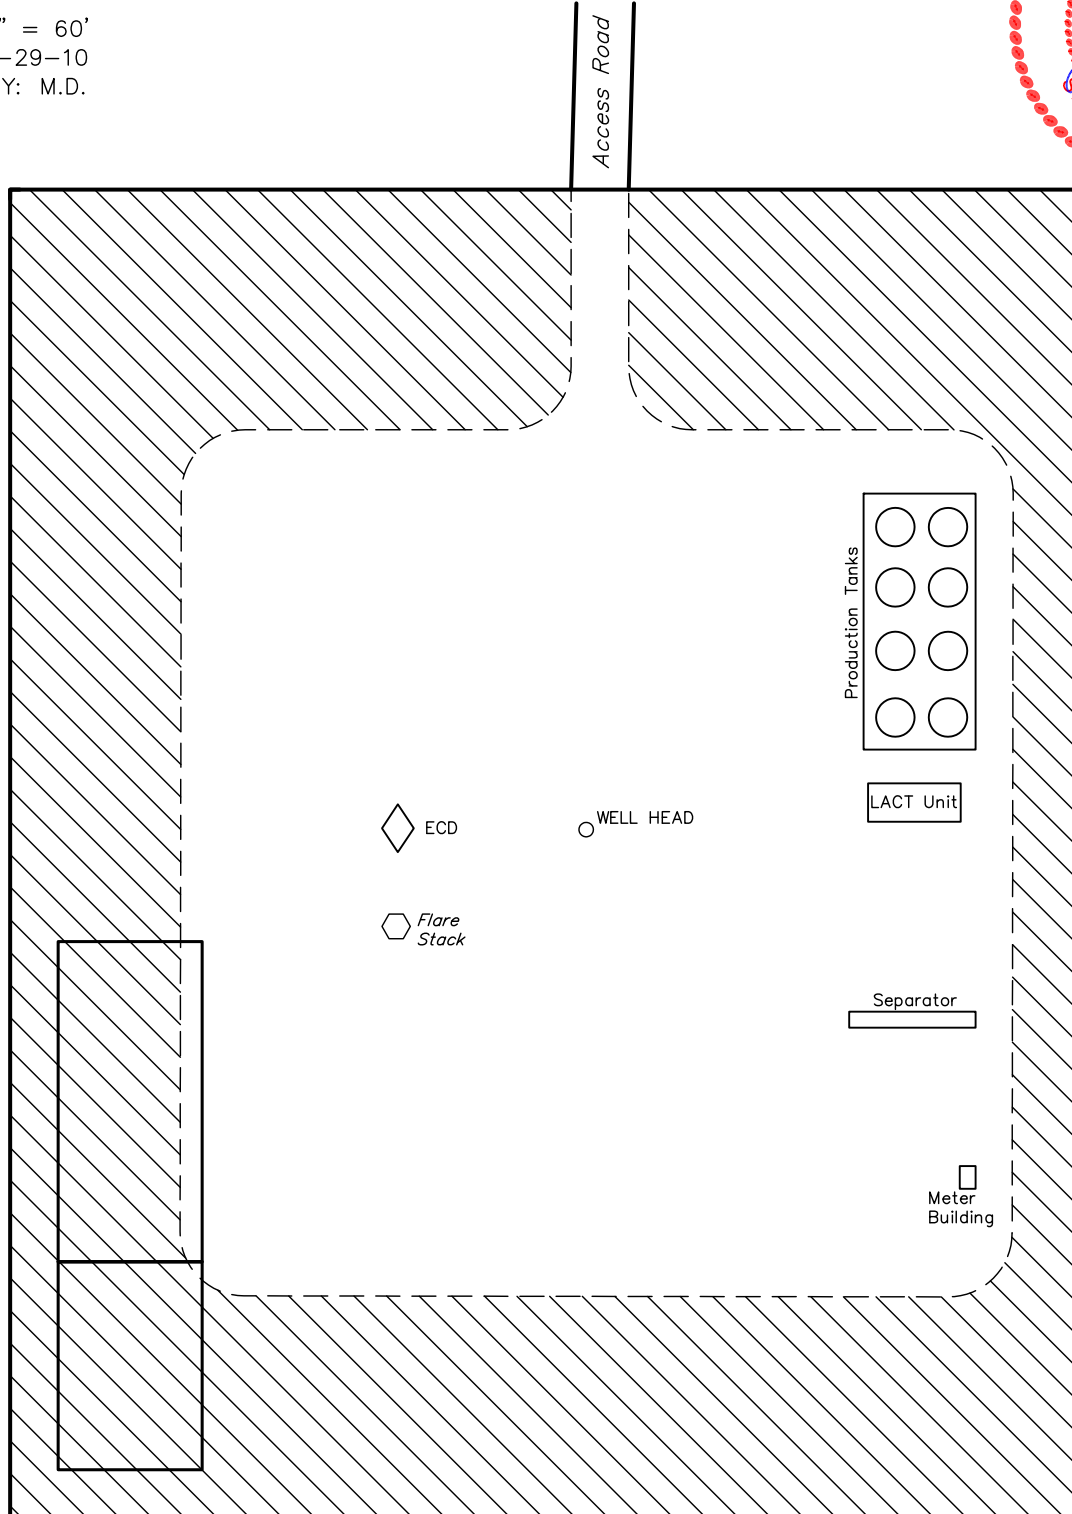

APPROXIMATE ACREAGES
UN-RECLAIMED = ± 1.687 ACRES



RECLAIMED AREA

SCALE: 1"=500'
DATE: 11-29-10
DRAWN BY: M.D.

EOG RESOURCES, INC.

LOCATION DRAWING FOR


JACKSON DRAW #18-27H
SECTION 27, T9N, R61W, 6TH P.M.
650' FNL 501' FWL

FIGURE #5

NE Cor. Sec. 27
UELS Alum. Cap
Lat: 40.727378°
Long: 104.182019°

UELS Alum. Cap
Lat: 40.727206°
Long: 104.201275°

N89°20'38"E - 5338.98' (Meas.)

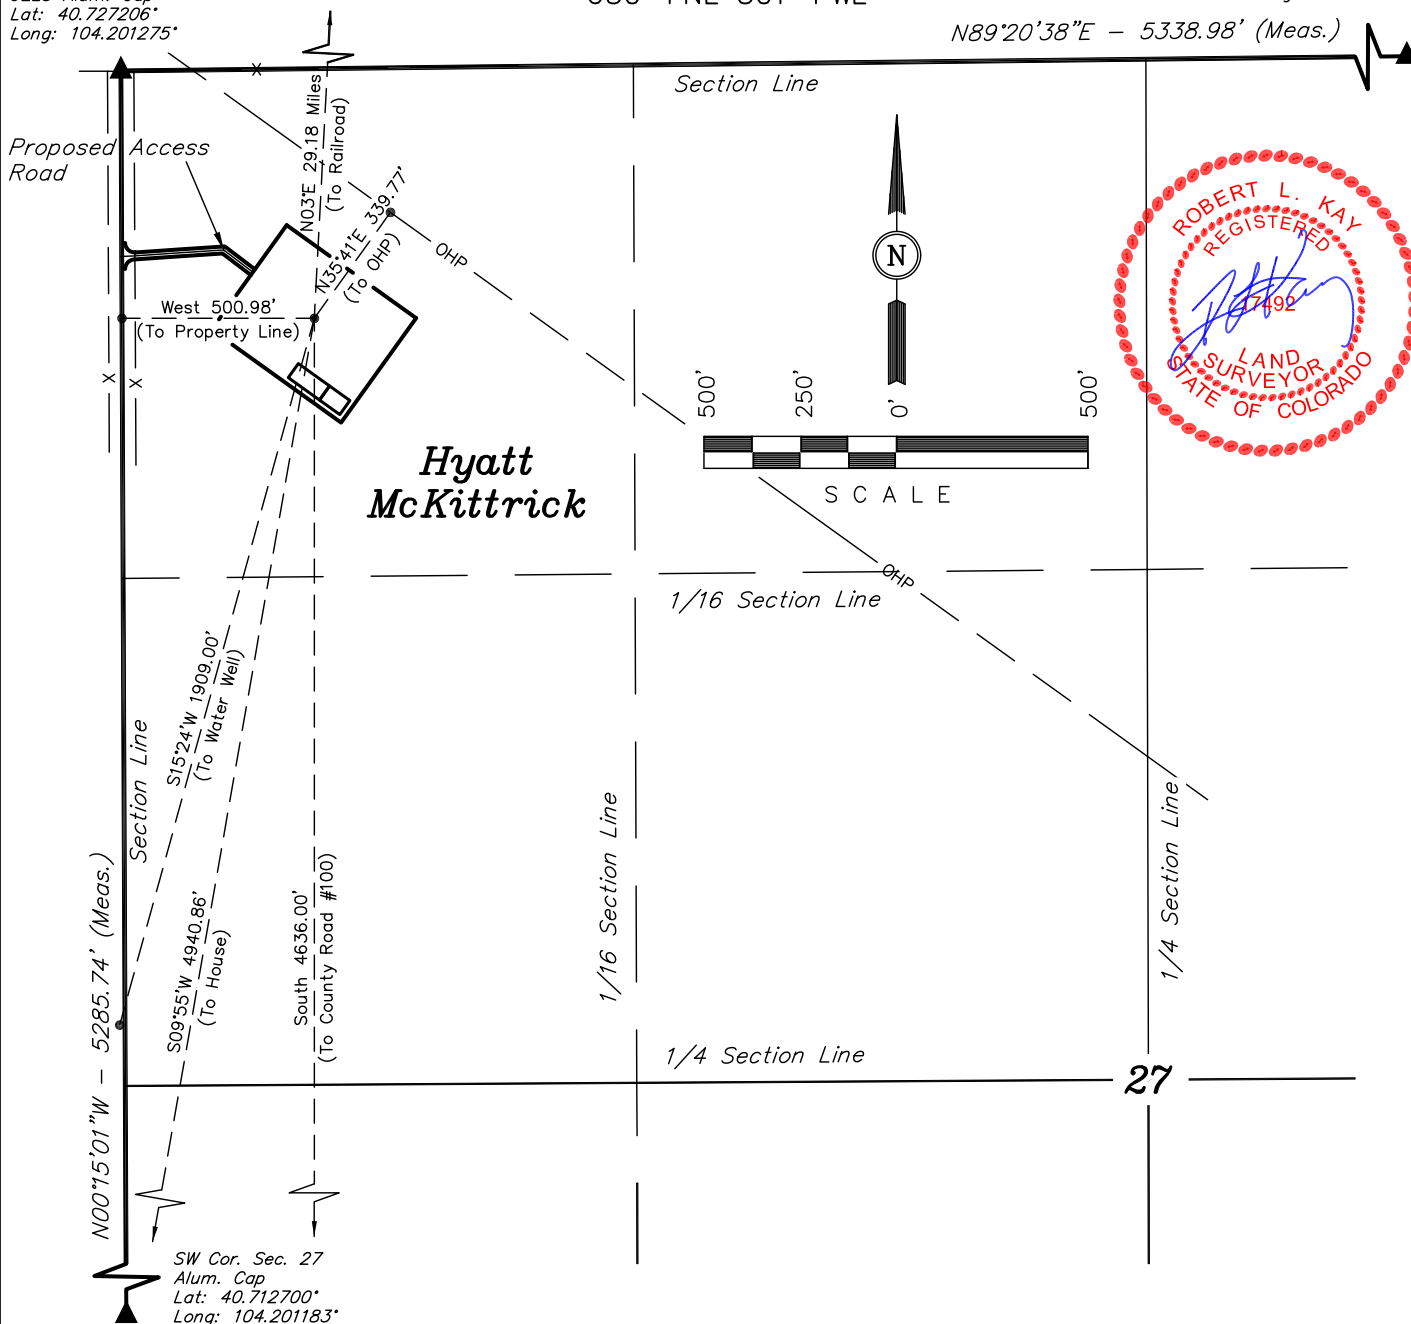

PLANT COMMUNITY

- ☐ DISTURBED GRASSLAND
- ☐ NATIVE GRASSLAND
- ☐ SHRUB LAND
- ☐ PLAINS RIPARIAN
- ☐ MOUNTAIN RIPARIAN
- ☐ FOREST LAND
- ☐ WETLANDS AQUATIC
- ☐ ALPINE
- ☐ OTHER (Describe): _____

CURRENT LAND USE

- CROP LAND: ☐ IRRIGATED ☐ DRY LAND ☐ IMPROVED PASTURE ☐ HAY MEADOW ☐ CRP
- NON-CROP LAND: ☐ RANGELAND ☐ TIMBER ☐ RECREATIONAL ☐ OTHER (Describe) _____
- SUBDIVIDED: ☐ INDUSTRIAL ☐ COMMERCIAL ☐ RESIDENTIAL _____

FUTURE LAND USE

- CROP LAND: ☐ IRRIGATED ☐ DRY LAND ☐ IMPROVED PASTURE ☐ HAY MEADOW ☐ CRP
- NON-CROP LAND: ☐ RANGELAND ☐ TIMBER ☐ RECREATIONAL ☐ OTHER (Describe) _____
- SUBDIVIDED: ☐ INDUSTRIAL ☐ COMMERCIAL ☐ RESIDENTIAL _____