

T10N, R65W, 6th. P.M.

Set Marked Stone
Lat: 40.826283°
Long: 104.657886°

"X" Marked on
Cattle Guard
Lat: 40.826139°
Long: 104.638736°

EOG RESOURCES, INC.


Well location, TREE CREEK #10-22H, located as shown in the NW 1/4 NE 1/4 of Section 22, T10N, R65W, 6th. P.M., Weld County, Colorado.

BASIS OF ELEVATION

SPOT ELEVATION LOCATED NEAR THE NORTHEAST CORNER OF SECTION 28, T10N, R66W, 6th. P.M. TAKEN FROM THE DOVER, QUADRANGLE, COLORADO, WELD COUNTY, 7.5 MINUTE QUAD (TOPOGRAPHIC MAP) PUBLISHED BY THE UNITED STATES DEPARTMENT OF THE INTERIOR, GEOLOGICAL SURVEY. SAID ELEVATION IS MARKED AS BEING 5374 FEET.

BASIS OF BEARINGS

BASIS OF BEARINGS IS A G.P.S. OBSERVATION.

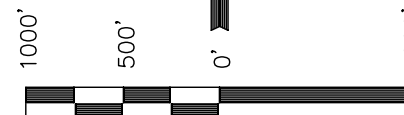

SCALE

CERTIFICATE

THIS IS TO CERTIFY THAT THE ABOVE PLAT WAS PREPARED FROM FIELD NOTES OF ACTUAL SURVEYS MADE BY ME OR UNDER MY SUPERVISION AND THAT THE SAME ARE TRUE AND CORRECT TO THE BEST OF MY KNOWLEDGE AND BELIEF.

REGISTERED LAND SURVEYOR
REGISTRATION NO. 17492
STATE OF COLORADO

UINTAH ENGINEERING & LAND SURVEYING
85 SOUTH 200 EAST - VERNAL, UTAH 84078
(435) 789-1017

SCALE 1" = 1000'	DATE SURVEYED: 10-06-10	DATE DRAWN: 10-14-10
PARTY G.M. J.R. J.I.	REFERENCES G.L.O. PLAT	
WEATHER WARM	FILE EOG RESOURCES, INC.	

PDOP = 1.1

NAD 83 (TARGET BOTTOM HOLE)	NAD 83 (SURFACE LOCATION)
LATITUDE = 40°48'47.66" (40.813239)	LATITUDE = 40°49'29.41" (40.824836)
LONGITUDE = 104°38'27.17" (104.640881)	LONGITUDE = 104°38'53.77" (104.648269)
NAD 27 (TARGET BOTTOM HOLE)	NAD 27 (SURFACE LOCATION)
LATITUDE = 40°48'47.73" (40.813258)	LATITUDE = 40°49'29.48" (40.824856)
LONGITUDE = 104°38'25.30" (104.640361)	LONGITUDE = 104°38'51.90" (104.647750)
STATE PLANE NAD 83 COLORADO NORTH	STATE PLANE NAD 83 COLORADO NORTH
N: 1540262.17 E: 3237811.35	N: 1544467.57 E: 3235725.53
STATE PLANE NAD 27 COLORADO NORTH	STATE PLANE NAD 27 COLORADO NORTH
N: 540260.96 E: 2237961.37	N: 544466.26 E: 2235875.57

S89°30'34"E - 5301.55' (Meas.)

TREE CREEK #10-22H
Elev. Ungraded Ground = 5424'

NOTE:
SEE ADDENDUM TO LEGAL PLAT FOR
EXISTING IMPROVEMENTS WITHIN 400'
OF THE PROPOSED DISTURBANCE.

LINE TABLE

LINE	DIRECTION	LENGTH
L1	S79°43'18"W	2681.22'

22

Bottom Hole

Alum. Cap, 0.5'
Below Ground
Lat: 40.811744°
Long: 104.657761°

Alum. Cap, 0.5'
Below Ground
Lat: 40.811583°
Long: 104.638692°

LEGEND:

- └─┘ = 90° SYMBOL
- = PROPOSED WELL HEAD.
- ▲ = SECTION CORNERS LOCATED.