


QUESTAR WEAVER 3,000 psi BOP Minimum Requirements

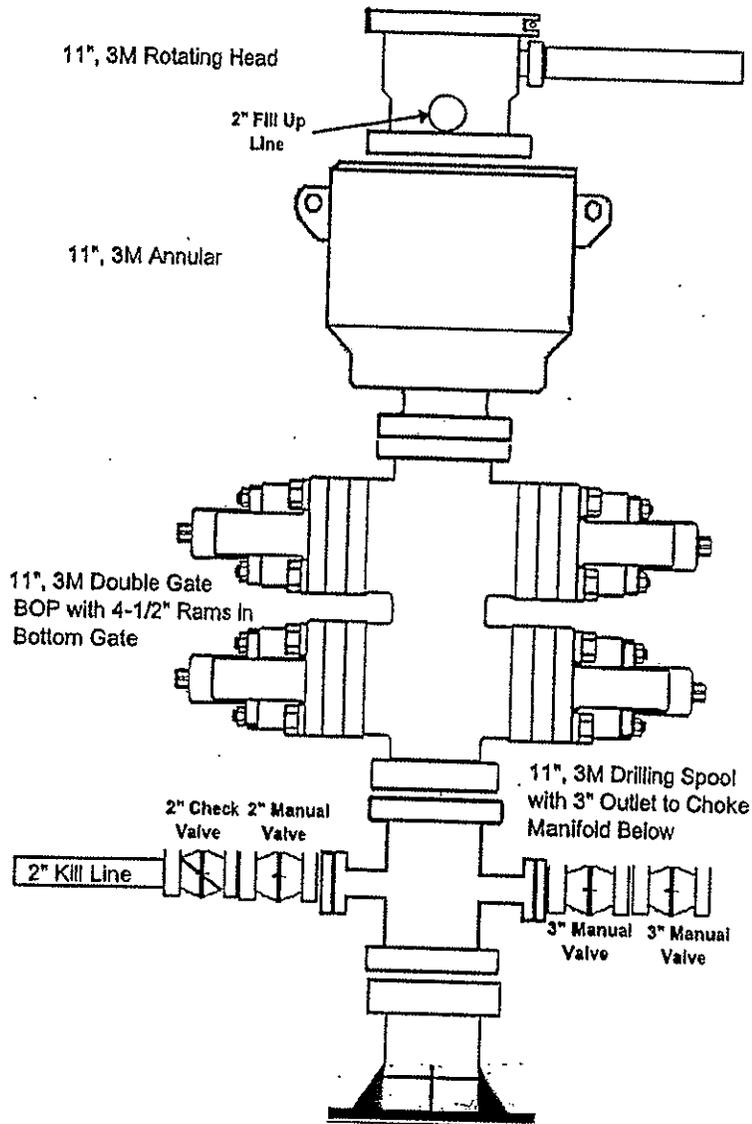

3M CHOKE MANIFOLD EQUIPMENT — CONFIGURATION MAY VARY
 46812 Federal Register / Vol. 53, No. 223 / Friday, November 18, 1988 / Rules and Regulations

