


EXISTING DISTURBANCE AREA:

4.4 ACRES±


PAD GRADE: 7226.5'

PIT BOTTOM: 7218.5'

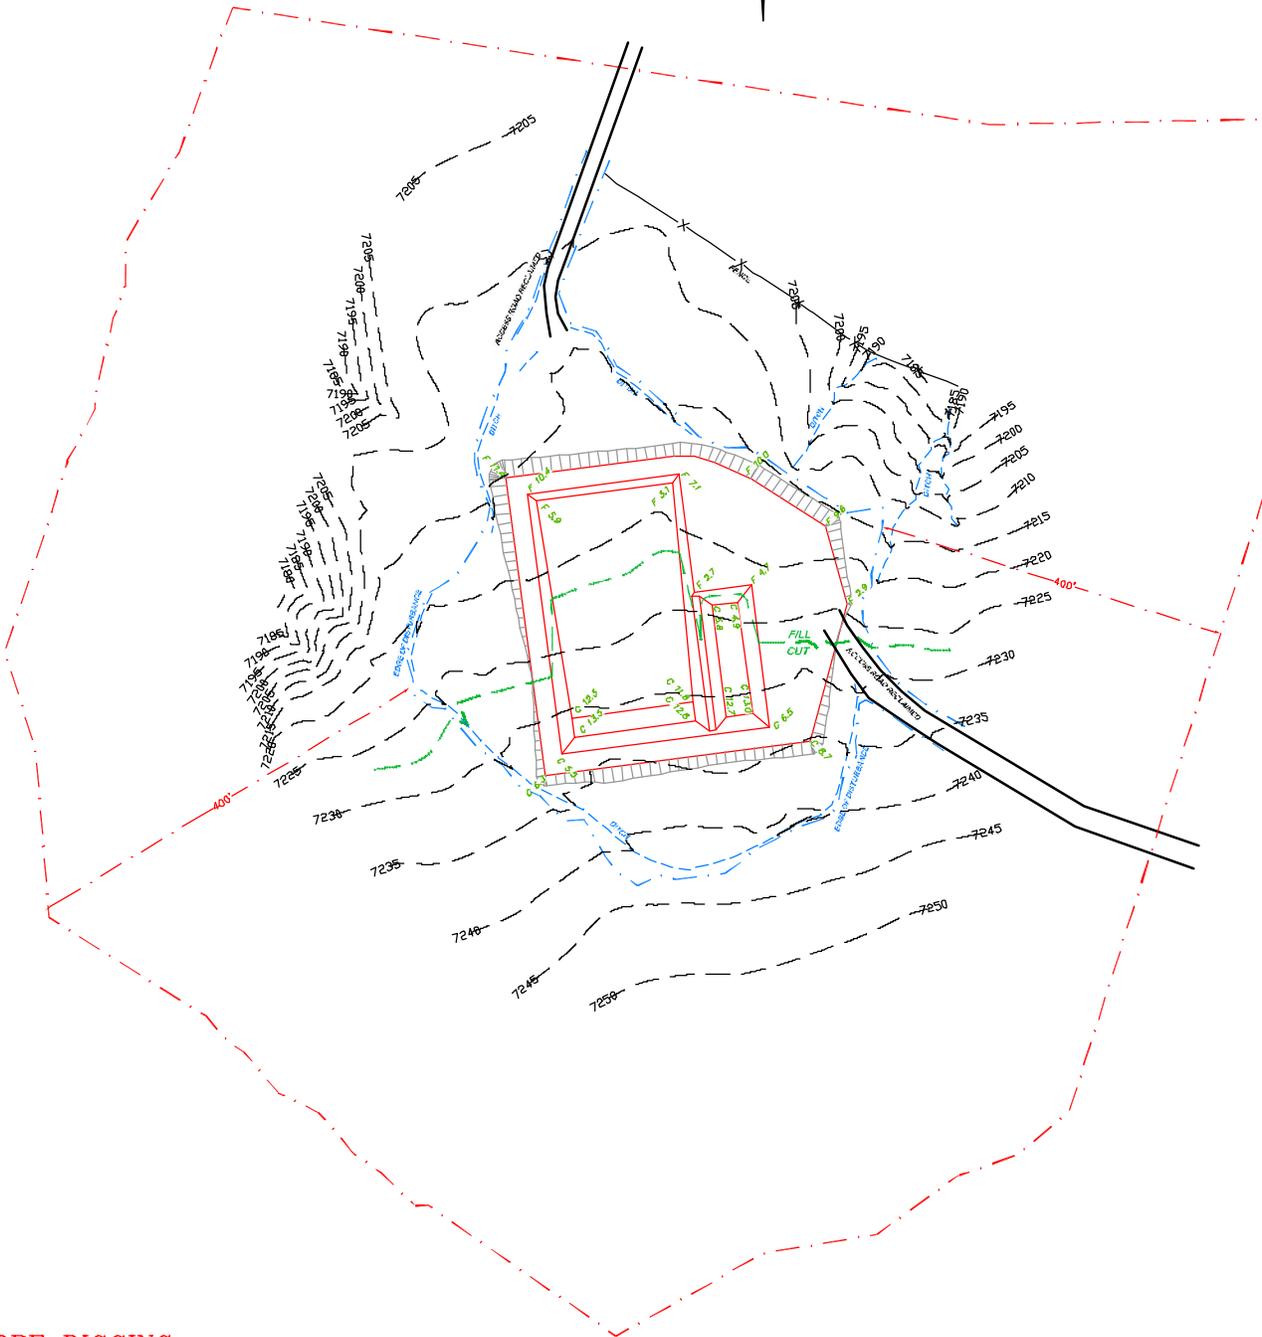

**BEFORE DIGGING
CALL FOR
UTILITY LINE LOCATION**

NOTE: THE EARTH QUANTITIES ON THIS DRAWING ARE ESTIMATED AND THE USE OF IS AT THE RESPONSIBILITY OF THE USER.

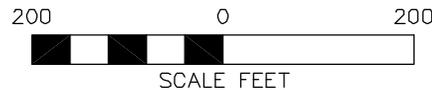

SANDRIDGE 399-1-3 PAD

 DRG RIFFIN & ASSOCIATES, INC. (307) 362-5028 1414 ELK ST., ROCK SPRINGS, WY 82901	

LOCATION DRAWING	
WILLIAMS PRODUCTION RMT COMPANY SANDRIDGE 399-1-3 MULTI WELL PIT SWNW, SECTION 1, T3S, R99W, 6th P.M. RIO BLANCO COUNTY, COLORADO	
PAD GRADE: 7226.5' PIT BOTTOM: 7218.5'	