

T6S, R95W, 6th P.M.

SE Cor Sec 20
WC 1921 Brass Cap
1.2' High

WEST - 2678.28' (G.L.O.)

N89°59'28"W - 2679.24' (Meas.)

1921 Brass Cap
0.5' High
Lat: 39.502506
Long: 108.021706

327' 2638.48' (Meas.)
S89°57'31"W - 2638.48' (Meas.)

589°56'50"W - 5270.92' (Meas.)
S89°57'09"W - 2590.93' (Meas.)

1921 Brass Cap
0.8' High, Pile
of Stones
Lat: 39.502489
Long: 107.992639

Lot 4

Lot 3

Lot 2

Lot 1

Lot 2

Lot 2

Lot 1

FEDERAL PA 341-29
Elev. Ungraded Ground = 5965'

N 1/4 Cor Sec 28
Private Alum. Cap
1.0' High, LS #14070
Lat: 39.502494
Long: 108.002667

Lot 5

Lot 6

Lot 7

Lot 8

Lot 3

Lot 4

N00°59'32"E - 2606.34' (Meas.)

N00°35'52"E - 2526.33' (Meas.)

WILLIAMS PRODUCTION RMT COMPANY

Well location, FEDERAL PA 341-29, located as shown in the NW 1/4 NW 1/4 of Section 28, T6S, R95W, 6th P.M., Garfield County, Colorado.

Lot 10

Lot 9

BASIS OF ELEVATION

SPOT ELEVATION AT THE NORTHWEST CORNER OF SECTION 30, T5S, R95W, 6th P.M. TAKEN FROM THE FORKED GULCH QUADRANGLE, COLORADO, GARFIELD COUNTY, 7.5 MINUTE SERIES (TOPOGRAPHICAL MAP) PUBLISHED BY THE UNITED STATES DEPARTMENT OF THE INTERIOR, GEOLOGICAL SURVEY. SAID ELEVATION IS MARKED AS BEING 5966 FEET.

Lot 11

BASIS OF BEARINGS
BASIS OF BEARINGS IS A G.P.S. OBSERVATION.

Lot 12


WEST - 2607.00' (G.L.O.)

N89°41'14"W - 2612.51' (Meas.)

1921 Brass Cap
1.3' High
Lat: 39.488278
Long: 108.021892

S89°38'W - 2624.16' (G.L.O.)

S89°30'W - 2682.24' (G.L.O.)

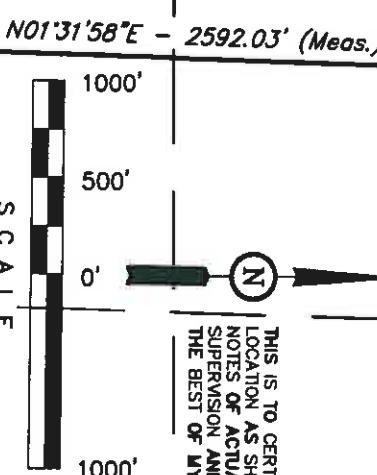

THIS IS TO CERTIFY THAT THE ABOVE PLAT WAS PREPARED AND LOCATION AS SHOWN WAS STAKED ON THE GROUND IN FIELD NOTES OF ACTUAL SURVEYS MADE BY ME OR UNDER MY SUPERVISION AND THAT THE SAME ARE TRUE AND CORRECT TO THE BEST OF MY KNOWLEDGE AND BELIEF.

REGISTERED LAND SURVEYOR
REGISTRATION NO. 17482
STATE OF COLORADO

1911 Brass Cap
1.1' High, DRG 37897
Steel Post
Lat: 39.488347
Long: 107.993778

NOTE:
SEE ADDENDUM PLAT FOR EXISTING IMPROVEMENT WITHIN 200' OF THE PROPOSED WELL HEAD.

LEGEND:

- = 90° SYMBOL
- = PROPOSED WELL HEAD.
- ▲ = SECTION CORNERS LOCATED.

LINE	BEARING	LENGTH
L1	NORTH	118.80'
L2	NORTH	198.00'
L3	S89°48'48"W	253.97'
L4	S89°57'09"W	212.52'
L5	S89°57'09"W	295.86'
L6	NORTH	462.00'
L7	S82°00'28"W	1036.15'

LINE	BEARING	LENGTH
L1	NORTH	118.80'
L2	NORTH	198.00'
L3	S89°48'48"W	253.97'
L4	S89°57'09"W	212.52'
L5	S89°57'09"W	295.86'
L6	NORTH	462.00'
L7	S82°00'28"W	1036.15'

SCALE	DATE SURVEYED:	DATE DRAWN:
1" = 1000'	07-08-08	12-19-08
PARTY	REFERENCES	
B.B. K.C. D.R.B.	G.L.O. PLAT	
FILE		
WILLIAMS PRODUCTION RMT COMPANY		

UTAH ENGINEERING & LAND SURVEYING
86 SOUTH 200 EAST - VERNAL, UTAH 84078
(435) 788-1017

FIGURE #1

PDOP = 4.3