


MULTI-WELL PLAN


THIS MAP DOES NOT REPRESENT A BOUNDARY SURVEY

SECTION: 15
TOWNSHIP: 5N
RANGE: 63W

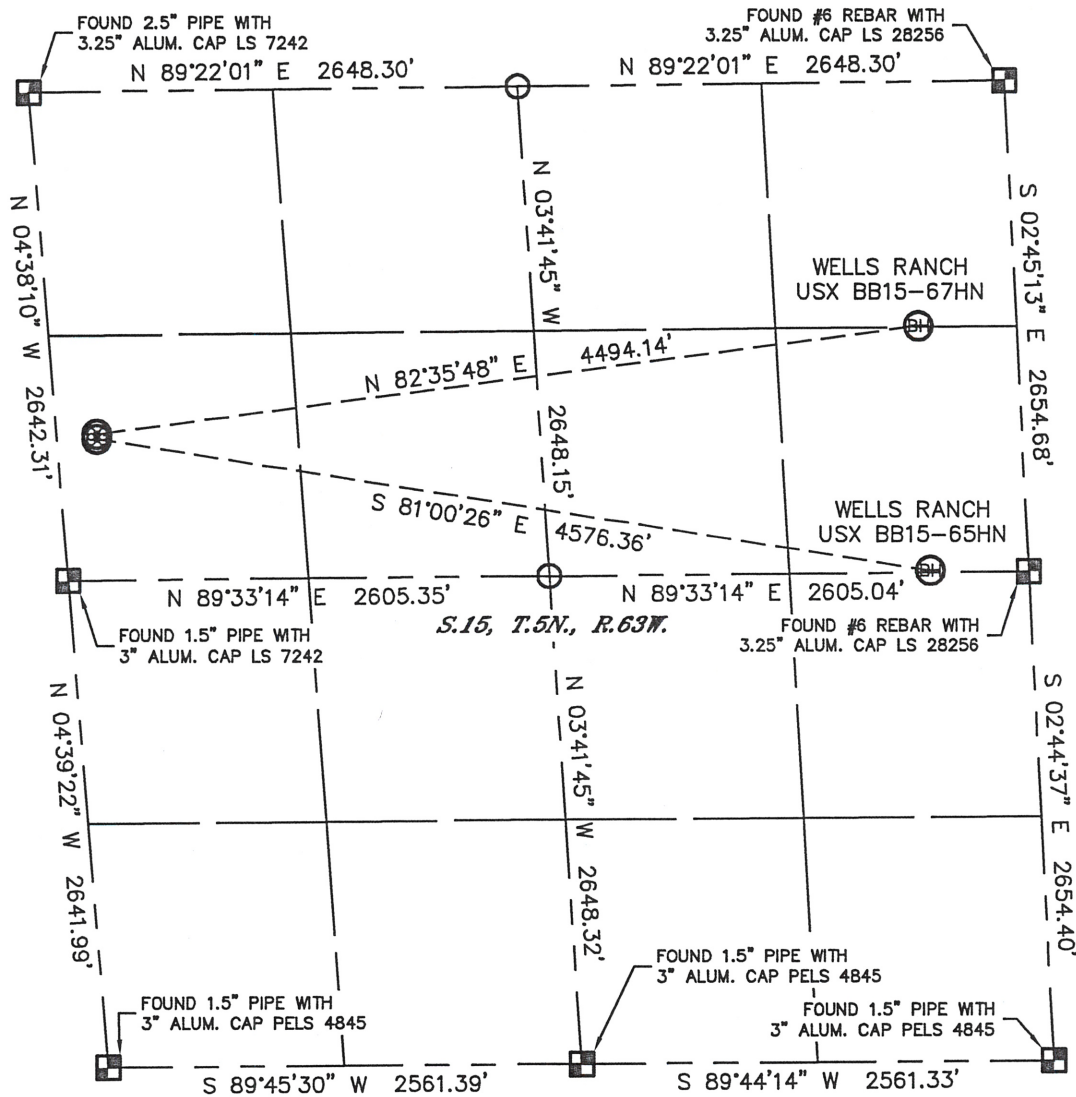

LEGEND

- = ALIQUOT MONUMENT AS DESCRIBED
- = CALCULATED POSITION

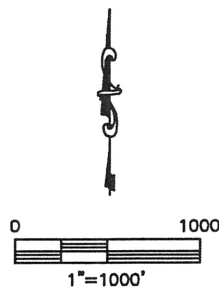

Lat40°, LLC 1635 Foxtrail Drive, Suite 325 Loveland, CO 80538

MULTI-WELL PLAN

SECTION: 15
TOWNSHIP: 5N
RANGE: 63W

