




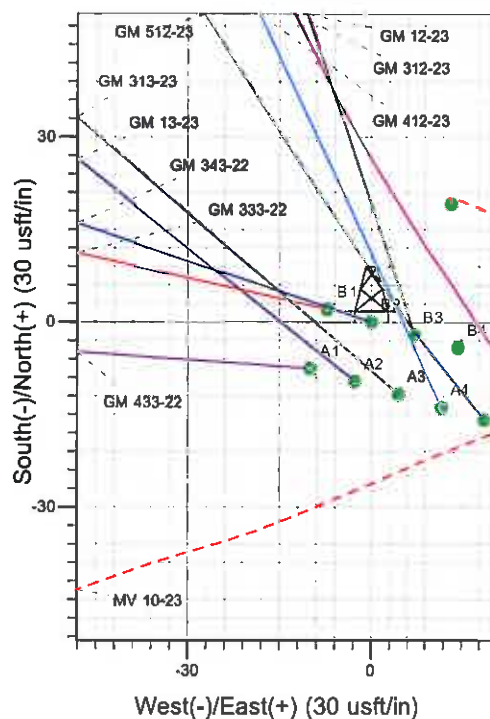

Well Name: GM 343-22
 Surface Location: MV 10-23 Pad
 North American Datum 1983 , US State Plane 1983 , Colorado Central Zone
 Ground Elevation: 5976.0
 +N/-S +E/-W Northing Easting Latitude Longitude Slot
 0.0 0.0 1619661.62 2271208.66 39° 30' 22.686 N 108° 4' 59.724 W B2
 KELLY BUSHING @ 6002.0usft (Nabors 576 (26' RKB) kjs)

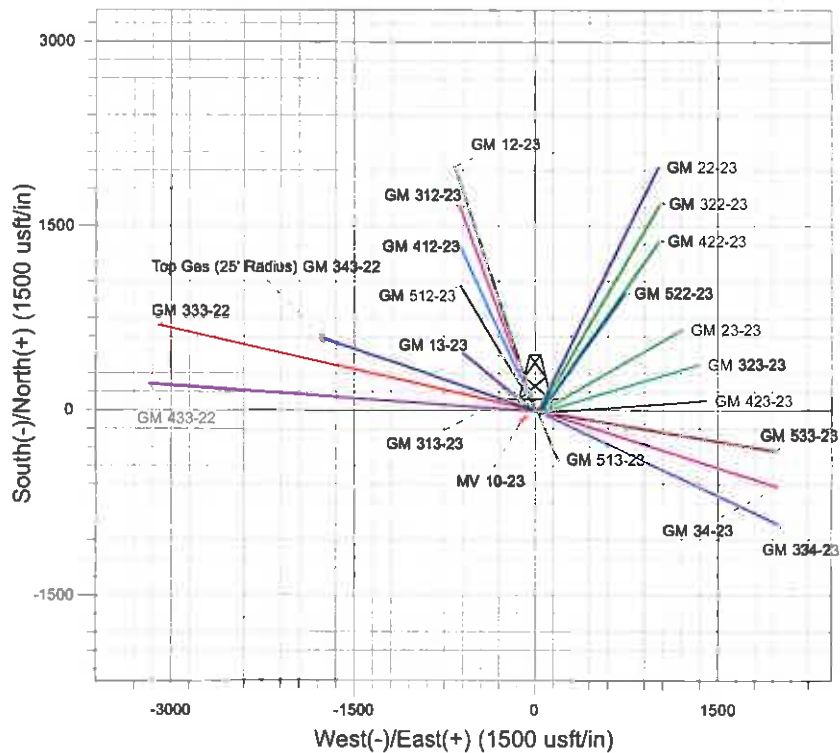

Project: GV 23-06S-096W
 Site: MV 10-23 Pad
 Well: GM 343-22
 Design #1 D4Oct10 kjs

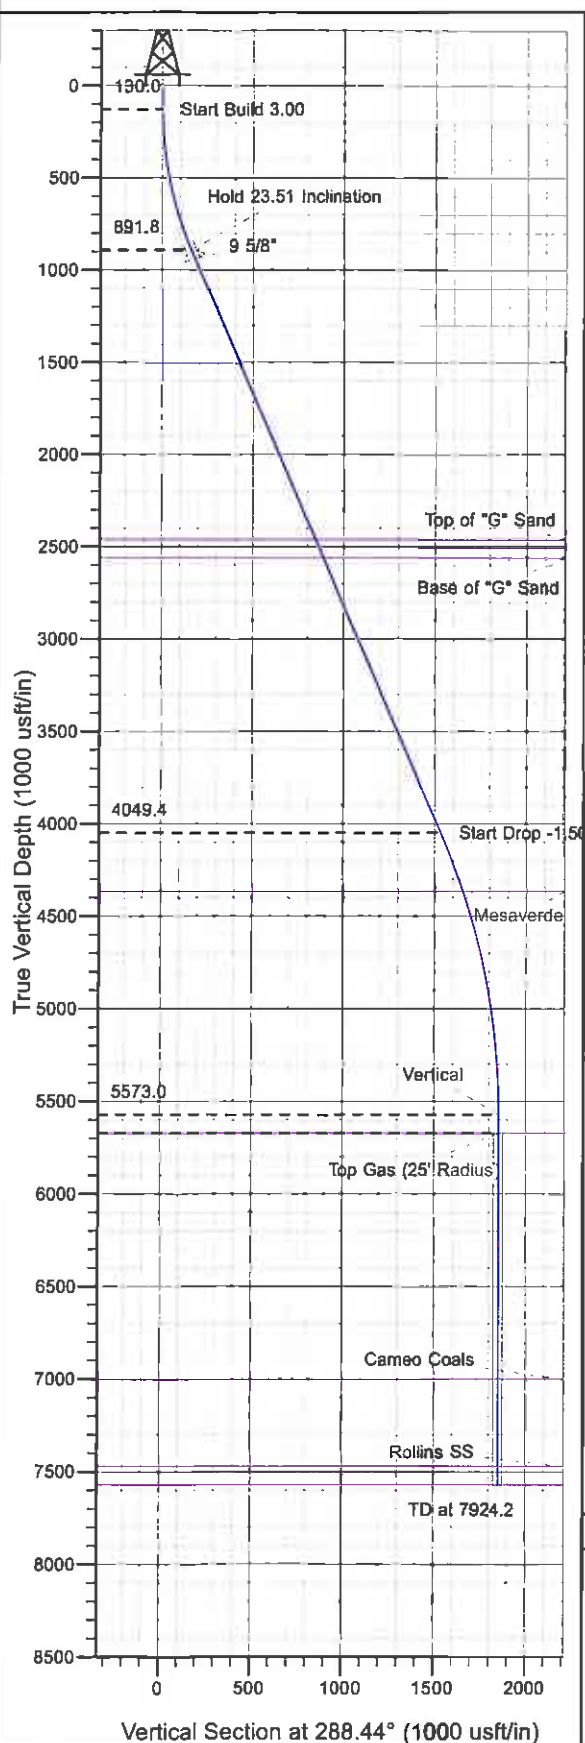

Azimuths to True North
 Magnetic North: 10.48°
 Magnetic Field
 Strength: 52314.4snT
 Dip Angle: 65.75°
 Date: 10/4/2010
 Model: IGRF2010

ANNOTATIONS

TVD	MD	Inc	Azi	+N/-S	+E/-W	VSec	Departure	Annotation
130.0	130.0	0.00	0.00	0.0	0.0	0.0	0.0	Start Build 3.00
891.8	913.6	23.51	288.44	50.1	-150.4	158.5	158.5	Hold 23.51 Inclination
4049.4	4357.0	23.51	288.44	484.5	-1453.3	1532.0	1532.0	Start Drop -1.50
5573.0	5924.2	0.00	0.00	584.8	-1754.1	1849.0	1849.0	Vertical
5673.0	6024.2	0.00	0.00	584.8	-1754.1	1849.0	1849.0	Top Gas
7573.0	7924.2	0.00	0.00	584.8	-1754.1	1849.0	1849.0	TD at 7924.2

PICEANCE VLY NAD 83

GV 23-06S-096W

MV 10-23 Pad

GM 343-22 - Slot B2

Wellbore #1

Plan: Design #1 04Oct10 kjs

Standard Planning Report - Geographic

09 February, 2011

Williams
Planning Report - Geographic

Database:	Compass R5000 WIN AUTH	Local Co-ordinate Reference:	Well GM 343-22 - Slot B2
Company:	PICEANCE VLY NAD 83	TVD Reference:	KELLY BUSHING @ 6002.0usft (Nabors 576 (26' RKB) kjs)
Project:	GV 23-06S-096W	MD Reference:	KELLY BUSHING @ 6002.0usft (Nabors 576 (26' RKB) kjs)
Site:	MV 10-23 Pad	North Reference:	True
Well:	GM 343-22	Survey Calculation Method:	Minimum Curvature
Wellbore:	Wellbore #1		
Design:	Design #1 04Oct10 kjs		

Project	GV 23-06S-096W, Garfield County, CO. 23-06S-096W		
Map System:	US State Plane 1983	System Datum:	Mean Sea Level
Geo Datum:	North American Datum 1983		
Map Zone:	Colorado Central Zone		Using geodetic scale factor

Site	MV 10-23 Pad			
Site Position:		Northing:	1,619,663.89 usft	Latitude: 39° 30' 22.707 N
From:	Map	Easting:	2,271,201.54 usft	Longitude: 108° 4' 59.816 W
Position Uncertainty:	0.0 usft	Slot Radius:	13.200 in	Grid Convergence: -1.629 °

Well	GM 343-22 - Slot B2			
Well Position	+N/-S	0.0 usft	Northing:	1,619,661.62 usft
	+E/-W	0.0 usft	Easting:	2,271,208.66 usft
Position Uncertainty	0.0 usft	Wellhead Elevation:		Ground Level: 5,976.0 usft

Wellbore	Wellbore #1				
Magnetics	Model Name	Sample Date	Declination (°)	Dip Angle (°)	Field Strength (nT)
	IGRF2010	10/4/2010	10.482	65.750	52,314

Design	Design #1 04Oct10 kjs			
Audit Notes:				
Version:	Phase:	PLAN	Tie On Depth:	0.0
Vertical Section:	Depth From (TVD) (usft)	+N/-S (usft)	+E/-W (usft)	Direction (°)
	0.0	0.0	0.0	288.44

Plan Sections										
Measured Depth (usft)	Inclination (°)	Azimuth (°)	Vertical Depth (usft)	+N/-S (usft)	+E/-W (usft)	Dogleg Rate (°/100usft)	Build Rate (°/100usft)	Turn Rate (°/100usft)	TFO (°)	Target
0.0	0.00	0.00	0.0	0.0	0.0	0.00	0.00	0.00	0.000	
130.0	0.00	0.00	130.0	0.0	0.0	0.00	0.00	0.00	0.000	
913.6	23.51	288.44	891.8	50.1	-150.4	3.00	3.00	0.00	288.437	
4,357.0	23.51	288.44	4,049.4	484.5	-1,453.3	0.00	0.00	0.00	0.000	
5,924.2	0.00	0.00	5,573.0	584.8	-1,754.1	1.50	-1.50	0.00	180.000	
6,024.2	0.00	0.00	5,673.0	584.8	-1,754.1	0.00	0.00	0.00	0.000	Top Gas (25' Radius)
7,924.2	0.00	0.00	7,573.0	584.8	-1,754.1	0.00	0.00	0.00	0.000	

Williams
Planning Report - Geographic

Database:	Compass R5000 WIN AUTH	Local Co-ordinate Reference:	Well GM 343-22 - Slot B2
Company:	PICEANCE VLY NAD 83	TVD Reference:	KELLY BUSHING @ 6002.0usft (Nabors 576 (26' RKB) kjs)
Project:	GV 23-06S-096W	MD Reference:	KELLY BUSHING @ 6002.0usft (Nabors 576 (26' RKB) kjs)
Site:	MV 10-23 Pad	North Reference:	True
Well:	GM 343-22	Survey Calculation Method:	Minimum Curvature
Wellbore:	Wellbore #1		
Design:	Design #1 04Oct10 kjs		

Planned Survey									
Measured Depth (usft)	Inclination (°)	Azimuth (°)	Vertical Depth (usft)	+N/-S (usft)	+E/-W (usft)	Map Northing (usft)	Map Easting (usft)	Latitude	Longitude
0.0	0.00	0.00	0.0	0.0	0.0	1,619,661.62	2,271,208.66	39° 30' 22.686 N	108° 4' 59.724 W
130.0	0.00	0.00	130.0	0.0	0.0	1,619,661.62	2,271,208.66	39° 30' 22.686 N	108° 4' 59.724 W
Start Build 3.00									
913.6	23.51	288.44	891.8	50.1	-150.4	1,619,716.00	2,271,059.79	39° 30' 23.182 N	108° 5' 1.643 W
Hold 23.51 Inclination									
964.0	23.51	288.44	938.0	56.5	-169.4	1,619,722.90	2,271,040.90	39° 30' 23.245 N	108° 5' 1.886 W
9 5/8"									
2,623.7	23.51	288.44	2,460.0	265.9	-797.5	1,619,950.03	2,270,419.10	39° 30' 25.314 N	108° 5' 9.899 W
Top of "G" Sand									
2,732.8	23.51	288.44	2,560.0	279.6	-838.7	1,619,964.96	2,270,378.25	39° 30' 25.450 N	108° 5' 10.425 W
Base of "G" Sand									
4,357.0	23.51	288.44	4,049.4	484.5	-1,453.3	1,620,187.23	2,269,769.75	39° 30' 27.474 N	108° 5' 18.267 W
Start Drop -1.50									
4,696.1	18.42	288.44	4,366.0	522.9	-1,568.4	1,620,228.85	2,269,655.83	39° 30' 27.853 N	108° 5' 19.735 W
Mesaverde									
5,924.2	0.00	0.00	5,573.0	584.8	-1,754.1	1,620,296.00	2,269,472.00	39° 30' 28.465 N	108° 5' 22.103 W
Vertical									
6,024.2	0.00	0.00	5,673.0	584.8	-1,754.1	1,620,296.00	2,269,472.00	39° 30' 28.465 N	108° 5' 22.103 W
Top Gas - Approx. Top Gas									
7,353.2	0.00	0.00	7,002.0	584.8	-1,754.1	1,620,296.00	2,269,472.00	39° 30' 28.465 N	108° 5' 22.103 W
Cameo Coals									
7,824.2	0.00	0.00	7,473.0	584.8	-1,754.1	1,620,296.00	2,269,472.00	39° 30' 28.465 N	108° 5' 22.103 W
Rollins SS									
7,924.2	0.00	0.00	7,573.0	584.8	-1,754.1	1,620,296.00	2,269,472.00	39° 30' 28.465 N	108° 5' 22.103 W
TD at 7924.2 - TD									

Design Targets									
Target Name	Dip Angle (°)	Dip Dir. (°)	TVD (usft)	+N/-S (usft)	+E/-W (usft)	Northing (usft)	Easting (usft)	Latitude	Longitude
- hit/miss target									
- Shape									
Top Gas (25' Radius) GI	0.00	0.00	5,673.0	584.8	-1,754.1	1,620,296.00	2,269,472.00	39° 30' 28.465 N	108° 5' 22.103 W
- plan hits target center									
- Circle (radius 25.0)									

Casing Points					
Measured Depth (usft)	Vertical Depth (usft)	Name	Casing Diameter (in)	Hole Diameter (in)	
964.0	938.0	9 5/8"	9.625	12.250	

Williams
Planning Report - Geographic

Database:	Compass R5000 WIN AUTH	Local Co-ordinate Reference:	Well GM 343-22 - Slot B2
Company:	PICEANCE VLY NAD 83	TVD Reference:	KELLY BUSHING @ 6002.0usft (Nabors 576 (26' RKB) kjs)
Project:	GV 23-06S-096W	MD Reference:	KELLY BUSHING @ 6002.0usft (Nabors 576 (26' RKB) kjs)
Site:	MV 10-23 Pad	North Reference:	True
Well:	GM 343-22	Survey Calculation Method:	Minimum Curvature
Wellbore:	Wellbore #1		
Design:	Design #1 04Oct10 kjs		

Formations					
Measured Depth (usft)	Vertical Depth (usft)	Name	Lithology	Dip (°)	Dip Direction (°)
2,623.7	2,460.0	Top of "G" Sand			
2,732.8	2,560.0	Base of "G" Sand			
4,696.1	4,366.0	Mesaverde			
6,024.2	5,673.0	Approx. Top Gas			
7,353.2	7,002.0	Cameo Coals			
7,824.2	7,473.0	Rollins SS			
7,924.2	7,573.0	TD			

Plan Annotations				
Measured Depth (usft)	Vertical Depth (usft)	Local Coordinates		Comment
		+N/-S (usft)	+E/-W (usft)	
130.0	130.0	0.0	0.0	Start Build 3.00
913.6	891.8	50.1	-150.4	Hold 23.51 Inclination
4,357.0	4,049.4	484.5	-1,453.3	Start Drop -1.50
5,924.2	5,573.0	584.8	-1,754.1	Vertical
6,024.2	5,673.0	584.8	-1,754.1	Top Gas
7,924.2	7,573.0	584.8	-1,754.1	TD at 7924.2