




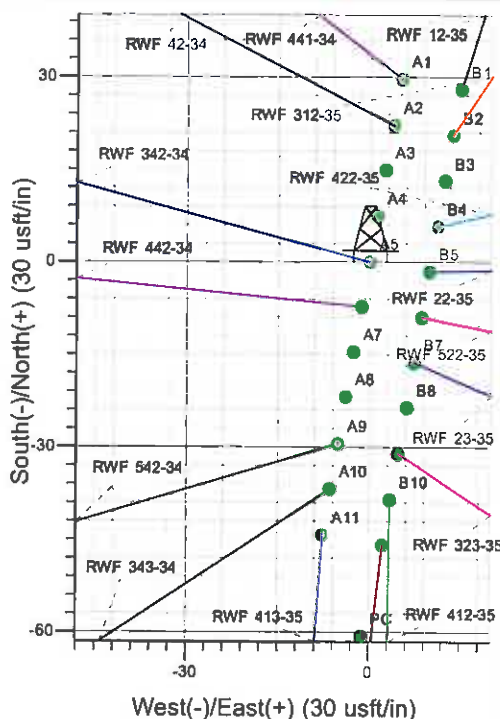

Well Name: RWF 342-34
 Surface Location: RMV 15-35 Pad
 North American Datum 1983 , US State Plane 1983 , Colorado Central Zone
 Ground Elevation: 5550.0
 +N/-S 0.0 +E/-W 0.0 Northing 1609638.90 Easting 2333140.80 Latitude 39° 29' 0.324 N Longitude 107° 51' 46.488 W Slot A5
 KELLY BUSHING @ 5574.0usft (H&P 271 (24' RKB) kjs)

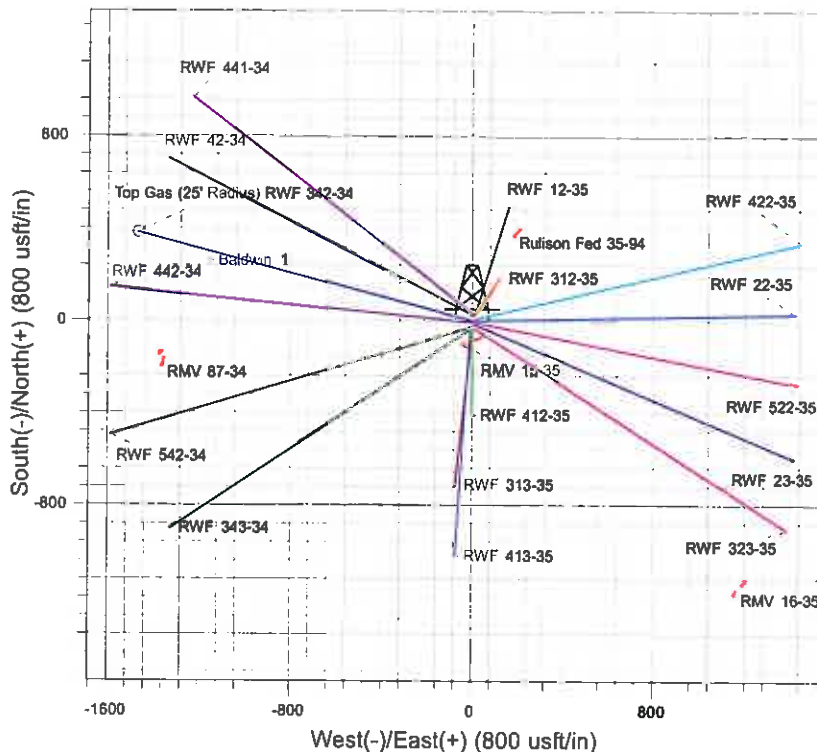

Project: RU 35-06S-094W
 Site: RMV 15-35 Pad
 Well: RWF 342-34
 Plan #2 20Dec10 kjs

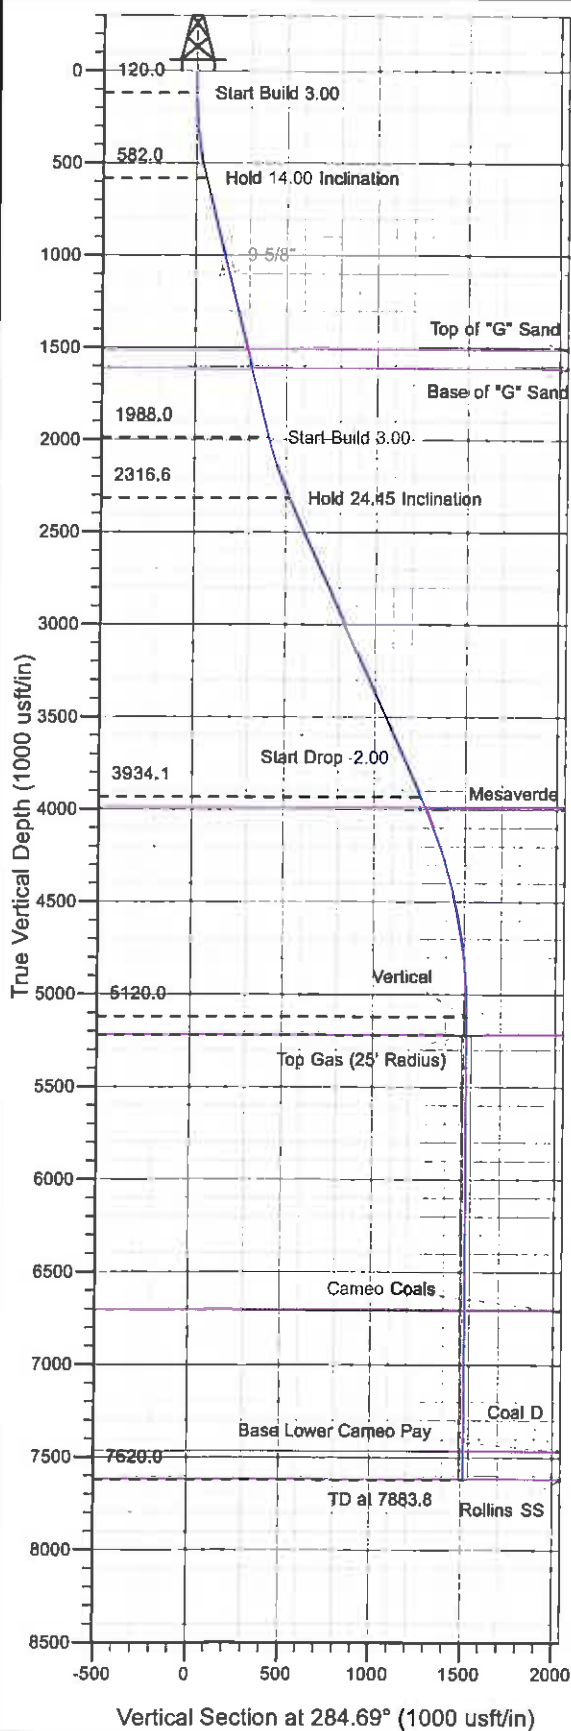

Azimuths to True North
 Magnetic North: 10.69°
 Magnetic Field
 Strength: 52609.5snT
 Dip Angle: 65.85°
 Date: 4/2/2008
 Model: IGRF2005-10

ANNOTATIONS

TVD	MD	Inc	Azi	+N/-S	+E/-W	VSed	Departure	Annotation
120.0	120.0	0.00	0.00	0.0	0.0	0.0	0.0	Start Build 3.00
582.0	586.7	14.00	284.69	14.4	-54.9	56.7	56.7	Hold 14.00 Inclination
1988.0	2035.7	14.00	284.69	103.3	-394.0	407.3	407.3	Start Build 3.00
2316.6	2384.2	24.45	284.69	132.3	-504.8	521.9	521.9	Hold 24.45 Inclination
3934.1	4161.0	24.45	284.69	318.9	-1216.3	1257.5	1257.5	Start Drop -2.00
5120.0	5383.8	0.00	0.00	384.0	-1464.9	1514.4	1514.4	Vertical
5220.0	5483.8	0.00	0.00	384.0	-1464.9	1514.4	1514.4	Top Gas
7620.0	7883.8	0.00	0.00	384.0	-1464.9	1514.4	1514.4	TD at 7883.8

PICEANCE VLY NAD 83

RU 35-06S-094W

RMV 15-35 Pad

RWF 342-34 - Slot A5

Wellbore #1

Plan: Plan #2 20Dec10 kjs

Standard Planning Report - Geographic

07 February, 2011

Williams
Planning Report - Geographic

Database:	Compass R5000 WIN AUTH	Local Co-ordinate Reference:	Well RWF 342-34 - Slot A5
Company:	PICEANCE VLY NAD 83	TVD Reference:	KELLY BUSHING @ 5574.0usft (H&P 271 (24' RKB) kjs)
Project:	RU 35-06S-094W	MD Reference:	KELLY BUSHING @ 5574.0usft (H&P 271 (24' RKB) kjs)
Site:	RMV 15-35 Pad	North Reference:	True
Well:	RWF 342-34	Survey Calculation Method:	Minimum Curvature
Wellbore:	Wellbore #1		
Design:	Plan #2 20Dec10 kjs		

Project	RU 35-06S-094W, Garfield County, CO		
Map System:	US State Plane 1983	System Datum:	Mean Sea Level
Geo Datum:	North American Datum 1983		
Map Zone:	Colorado Central Zone		Using geodetic scale factor

Site		RMV 15-35 Pad			
Site Position:		Northing:	1,609,578.20 usft	Latitude:	39° 28' 59.723 N
From:	Map	Easting:	2,333,138.00 usft	Longitude:	107° 51' 46.503 W
Position Uncertainty:	0.0 usft	Slot Radius:	13.200 in	Grid Convergence:	-1.490 °

Well	RWF 342-34 - Slot A5					
Well Position	+N-S	0.0 usft	Northing:	1,609,638.90 usft	Latitude:	39° 29' 0.324 N
	+E-W	0.0 usft	Easting:	2,333,140.80 usft	Longitude:	107° 51' 46.488 W
Position Uncertainty		0.0 usft	Wellhead Elevation:		Ground Level:	5,550.0 usft

Wellbore	Wellbore #1				
Magnetics	Model Name	Sample Date	Declination (°)	Dip Angle (°)	Field Strength (nT)
	IGRF2005-10	4/2/2008	10.685	65.849	52,610

Design	Plan #2 20Dec10 kjs			
Audit Notes:				
Version:	Phase:	PLAN	Tie On Depth:	0.0
Vertical Section:	Depth From (TVD) (usft)	+N-S (usft)	+E-W (usft)	Direction (°)
	0.0	0.0	0.0	284.69

Plan Sections										
Measured Depth (usft)	Inclination (°)	Azimuth (°)	Vertical Depth (usft)	+N-S (usft)	+E-W (usft)	Dogleg Rate (°/100usft)	Build Rate (°/100usft)	Turn Rate (°/100usft)	TFO (°)	Target
0.0	0.00	0.00	0.0	0.0	0.0	0.00	0.00	0.00	0.000	
120.0	0.00	0.00	120.0	0.0	0.0	0.00	0.00	0.00	0.000	
586.7	14.00	284.69	582.0	14.4	-54.9	3.00	3.00	0.00	284.690	
2,035.7	14.00	284.69	1,988.0	103.3	-394.0	0.00	0.00	0.00	0.000	
2,384.2	24.45	284.69	2,316.6	132.3	-504.8	3.00	3.00	0.00	0.000	
4,161.0	24.45	284.69	3,934.1	318.9	-1,216.3	0.00	0.00	0.00	0.000	
5,383.8	0.00	0.00	5,120.0	384.0	-1,464.9	2.00	-2.00	0.00	180.000	
5,483.8	0.00	0.00	5,220.0	384.0	-1,464.9	0.00	0.00	0.00	0.000	Top Gas (25' Radius)
7,883.8	0.00	0.00	7,620.0	384.0	-1,464.9	0.00	0.00	0.00	0.000	

Williams
Planning Report - Geographic

Database:	Compass R5000 WIN AUTH	Local Co-ordinate Reference:	Well RWF 342-34 - Stoi A5
Company:	PICEANCE VLY NAD 83	TVD Reference:	KELLY BUSHING @ 5574.0usft (H&P 271 (24' RKB) kjs)
Project:	RU 35-06S-094W	MD Reference:	KELLY BUSHING @ 5574.0usft (H&P 271 (24' RKB) kjs)
Site:	RMV 15-35 Pad	North Reference:	True
Well:	RWF 342-34	Survey Calculation Method:	Minimum Curvature
Wellbore:	Wellbore #1		
Design:	Plan #2 20Dec10 kjs		

Planned Survey									
Measured Depth (usft)	Inclination (°)	Azimuth (°)	Vertical Depth (usft)	+N/-S (usft)	+E/-W (usft)	Map Northing (usft)	Map Easting (usft)	Latitude	Longitude
0.0	0.00	0.00	0.0	0.0	0.0	1,609,638.90	2,333,140.80	39° 29' 0.324 N	107° 51' 46.488 W
120.0	0.00	0.00	120.0	0.0	0.0	1,609,638.90	2,333,140.80	39° 29' 0.324 N	107° 51' 46.488 W
Start Build 3.00									
586.7	14.00	284.69	582.0	14.4	-54.9	1,609,654.70	2,333,086.32	39° 29' 0.466 N	107° 51' 47.188 W
Hold 14.00 Inclination									
1,120.5	14.00	284.69	1,100.0	47.1	-179.8	1,609,690.69	2,332,962.30	39° 29' 0.790 N	107° 51' 48.781 W
9 5/8"									
1,548.2	14.00	284.69	1,515.0	73.4	-279.9	1,609,719.52	2,332,862.93	39° 29' 1.049 N	107° 51' 50.058 W
Top of "G" Sand									
1,651.3	14.00	284.69	1,615.0	79.7	-304.0	1,609,726.47	2,332,838.99	39° 29' 1.111 N	107° 51' 50.365 W
Base of "G" Sand									
2,035.7	14.00	284.69	1,988.0	103.3	-394.0	1,609,752.38	2,332,749.67	39° 29' 1.344 N	107° 51' 51.513 W
Start Build 3.00									
2,384.2	24.45	284.69	2,316.6	132.3	-504.8	1,609,784.32	2,332,639.62	39° 29' 1.632 N	107° 51' 52.926 W
Hold 24.45 Inclination									
4,161.0	24.45	284.69	3,934.1	318.9	-1,216.3	1,609,989.28	2,331,933.21	39° 29' 3.475 N	107° 52' 2.001 W
Start Drop -2.00									
4,222.2	23.23	284.69	3,990.0	325.1	-1,240.3	1,609,996.17	2,331,909.47	39° 29' 3.537 N	107° 52' 2.306 W
Mesaverde									
5,383.8	0.00	0.00	5,120.0	384.0	-1,464.9	1,610,060.90	2,331,686.40	39° 29' 4.119 N	107° 52' 5.172 W
Vertical									
5,483.8	0.00	0.00	5,220.0	384.0	-1,464.9	1,610,060.90	2,331,686.40	39° 29' 4.119 N	107° 52' 5.172 W
Top Gas - Approx. Top Gas									
6,973.8	0.00	0.00	6,710.0	384.0	-1,464.9	1,610,060.90	2,331,686.40	39° 29' 4.119 N	107° 52' 5.172 W
Cameo Coals									
7,731.8	0.00	0.00	7,468.0	384.0	-1,464.9	1,610,060.90	2,331,686.40	39° 29' 4.119 N	107° 52' 5.172 W
Base Lower Cameo Pay									
7,733.8	0.00	0.00	7,470.0	384.0	-1,464.9	1,610,060.90	2,331,686.40	39° 29' 4.119 N	107° 52' 5.172 W
Coal D									
7,883.8	0.00	0.00	7,620.0	384.0	-1,464.9	1,610,060.90	2,331,686.40	39° 29' 4.119 N	107° 52' 5.172 W
TD at 7883.8 - Rollins SS - TD									

Design Targets									
Target Name	Dip Angle (°)	Dip Dir. (°)	TVD (usft)	+N/-S (usft)	+E/-W (usft)	Northing (usft)	Easting (usft)	Latitude	Longitude
- hit/miss target									
- Shape									
Top Gas (25' Radius) R1	0.00	0.00	5,220.0	384.0	-1,464.9	1,610,060.90	2,331,686.40	39° 29' 4.119 N	107° 52' 5.172 W
- plan hits target center									
- Circle (radius 25.0)									

Casing Points					
Measured Depth (usft)	Vertical Depth (usft)	Name	Casing Diameter (in)	Hole Diameter (in)	
1,120.5	1,100.0	9 5/8"	9.625	12.250	

Williams
Planning Report - Geographic

Database:	Compass R5000 WIN AUTH	Local Co-ordinate Reference:	Well RWF 342-34 - Slot A5
Company:	PICEANCE VLY NAD 83	TVD Reference:	KELLY BUSHING @ 5574.0usft (H&P 271 (24' RKB) kjs)
Project:	RU 35-06S-094W	MD Reference:	KELLY BUSHING @ 5574.0usft (H&P 271 (24' RKB) kjs)
Site:	RMV 15-35 Pad	North Reference:	True
Well:	RWF 342-34	Survey Calculation Method:	Minimum Curvature
Wellbore:	Wellbore #1		
Design:	Plan #2 20Dec10 kjs		

Formations						
Measured Depth (usft)	Vertical Depth (usft)	Name	Lithology	Dip (")	Dip Direction (")	
1,548.2	1,515.0	Top of "G" Sand				
1,651.3	1,615.0	Base of "G" Sand				
4,222.2	3,990.0	Mesaverde				
5,483.8	5,220.0	Approx. Top Gas				
6,973.8	6,710.0	Cameo Coals				
7,731.8	7,468.0	Base Lower Cameo Pay				
7,733.8	7,470.0	Coal D				
7,883.8	7,620.0	Rollins SS				
7,883.8	7,620.0	TD				

Plan Annotations					
Measured Depth (usft)	Vertical Depth (usft)	Local Coordinates			
		+N/-S (usft)	+E/-W (usft)	Comment	
120.0	120.0	0.0	0.0	Start Build 3.00	
586.7	582.0	14.4	-54.9	Hold 14.00 Inclination	
2,035.7	1,988.0	103.3	-394.0	Start Build 3.00	
2,384.2	2,316.6	132.3	-504.8	Hold 24.45 Inclination	
4,161.0	3,934.1	318.9	-1,216.3	Start Drop -2.00	
5,383.8	5,120.0	384.0	-1,464.9	Vertical	
5,483.8	5,220.0	384.0	-1,464.9	Top Gas	
7,883.8	7,620.0	384.0	-1,464.9	TD at 7883.8	