



T 33 S

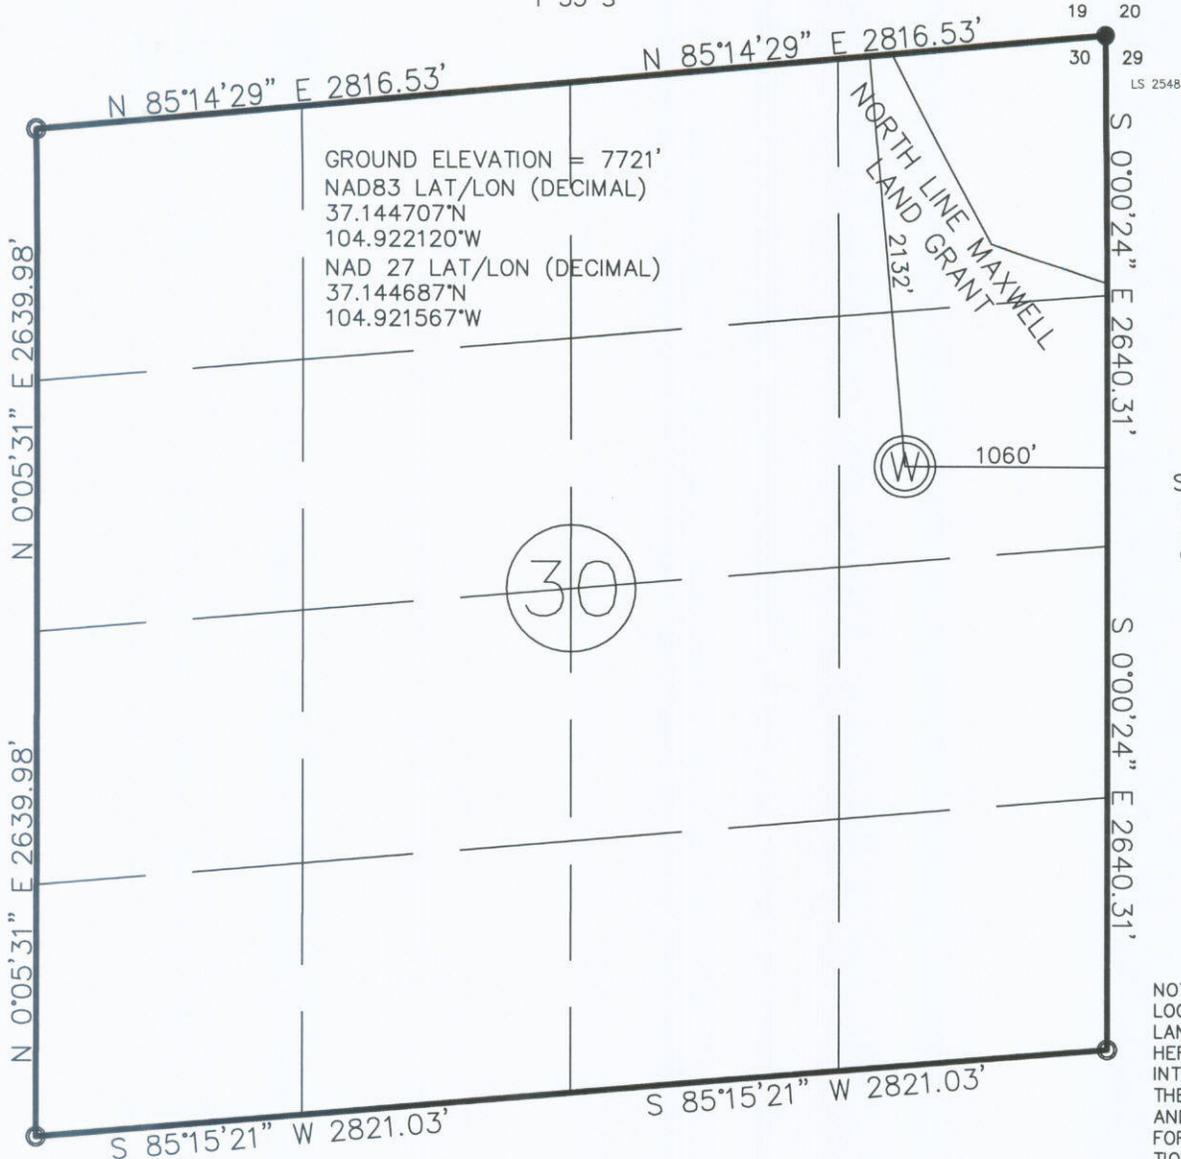

GROUND ELEVATION = 7721'
 NAD83 LAT/LON (DECIMAL)
 37.144707°N
 104.922120°W
 NAD 27 LAT/LON (DECIMAL)
 37.144687°N
 104.921567°W

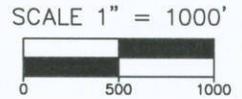

R 67 W

- ⊙ Well Site
- Calculated Section Corner
- Located 5/8" rebar & alum. cap, LS 2548

NOTE: THIS WELL SITE IS LOCATED WITHIN THE MAXWELL LAND GRANT. THE SECTIONS HEREIN WERE EXTRAPOLATED INTO SAID LAND GRANT FROM THE TOWNSHIP TO THE NORTH AND ARE USED EXCLUSIVELY FOR CONTROL AND THE LOCATION OF WELL SITES.

PDOP \leq 6
 ELEVATION MASK \geq 15°
 WELL LOCATION FOR:

XTO ENERGY INC.

WELL NO.:

GOLDEN EAGLE 30-08



2132 FEET FROM THE NORTH LINE AND 1060 FEET FROM THE EAST LINE OF SECTION 30, TOWNSHIP 33 SOUTH, RANGE 67 WEST OF THE 6th P.M., COUNTY OF LAS ANIMAS, STATE OF COLORADO.

WELL DISTANCES ARE MEASURED PERPENDICULAR TO SECTION LINES.

BEARINGS WERE OBTAINED FROM USING NGS CONTROL STATION

"C12 MP 55.93 RT" (BEING AN ALUMINUM CAP SET ON AN

ALUMINUM ROD) PUBLISHED NAD83(1992) DATA,

BY GPS OBSERVATIONS OF THE NORTH LINE OF THE

NW1/4 SEC 6, T 34 S, R 65 W OF THE 6th P.M.

WHICH BEARS N 89°42'09" E.

ALL BEARINGS ARE RELATIVE THEREOF.

ELEVATION CONTROL WAS FROM GPS OBSERVATIONS REFERENCED TO NAD83.

GARY L. TERRY
 P.L.S. 12160

I GARY L. TERRY HEREBY CERTIFY THAT THIS WELL PLAT IS A ACCURATE REPRESENTATION OF A CORRECT SURVEY OF WELL NO. GOLDEN EAGLE 30-08

TERRY SURVEYING INC.
 P.O. BOX 851
 TRINIDAD, COLORADO 81082
 (719)846-6921

NOTE: AN EXISTING ROAD, GAS LINE AND WATER LINE ARE LOCATED 150 FEET IN A SW'LY DIRECTION FROM THIS WELL SITE.

CURRENT LAND USE: RANGE LAND AND TIMBER

DATE SURVEYED: OCTOBER 29, 2008

DATE RE-SURVEYED: NOVEMBER 18, 2010