

1998 Private Alum.  
Cap, 0.4' Below  
Road, PLS #11648  
Lat: 40.523403°  
Long: 104.318053°

T6N, R62W, 6th. P.M.

EOG RESOURCES, INC.

Well location, DUTCH LAKE #03-03H, located as shown in Lot 4 of Section 3, T6N, R62W, 6th. P.M., Weld County, Colorado.

### BASIS OF ELEVATION

SPOT ELEVATION LOCATED AT THE NORTHEAST CORNER OF SECTION 24, T5N, R62W, 6th. P.M. TAKEN FROM THE POINT OF ROCKS, QUADRANGLE, COLORADO, WELD COUNTY, 7.5 MINUTE QUAD (TOPOGRAPHIC MAP) PUBLISHED BY THE UNITED STATES DEPARTMENT OF THE INTERIOR, GEOLOGICAL SURVEY. SAID ELEVATION IS MARKED AS BEING 4530 FEET.


### BASIS OF BEARINGS

BASIS OF BEARINGS IS A G.P.S. OBSERVATION.

### LINE TABLE

LINE	DIRECTION	LENGTH
L1	S43°06'31"E	442.40'

NOTE:  
SEE ADDENDUM TO LEGAL PLAT FOR  
EXISTING IMPROVEMENTS WITHIN 400'  
OF THE PROPOSED WELL DISTURBANCE.

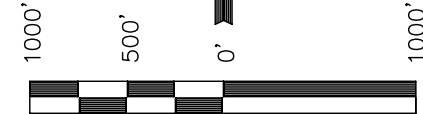

SCALE

### CERTIFICATE

THIS IS TO CERTIFY THAT THE ABOVE PLAT WAS PREPARED FROM FIELD NOTES OF ACTUAL SURVEYS MADE BY ME OR UNDER MY SUPERVISION AND THAT THE SAME ARE TRUE AND CORRECT TO THE BEST OF MY KNOWLEDGE AND BELIEF.

REGISTERED LAND SURVEYOR  
REGISTRATION NO. 17492  
STATE OF COLORADO

UINTAH ENGINEERING & LAND SURVEYING

85 SOUTH 200 EAST - VERNAL, UTAH 84078

(435) 789-1017

PDOP = 2.2

### LEGEND:

- └─┘ = 90° SYMBOL  
● = PROPOSED WELL HEAD.  
▲ = SECTION CORNERS LOCATED.

NAD 83 (TARGET BOTTOM HOLE)	NAD 83 (SURFACE LOCATION)
LATITUDE = 40°30'38.28" (40.510633)	LATITUDE = 40°31'21.06" (40.522517)
LONGITUDE = 104°18'30.52" (104.308478)	LONGITUDE = 104°19'01.07" (104.316964)
NAD 27 (TARGET BOTTOM HOLE)	NAD 27 (SURFACE LOCATION)
LATITUDE = 40°30'38.34" (40.510650)	LATITUDE = 40°31'21.12" (40.522533)
LONGITUDE = 104°18'28.70" (104.307972)	LONGITUDE = 104°18'59.25" (104.316458)
STATE PLANE NAD 83 COLORADO NORTH	STATE PLANE NAD 83 COLORADO NORTH
N: 1431090.15 E: 3331299.75	N: 1435387.35 E: 3328882.59
STATE PLANE NAD 27 COLORADO NORTH	STATE PLANE NAD 27 COLORADO NORTH
N: 431090.72 E: 2331449.30	N: 435387.86 E: 2329032.10

SCALE 1" = 1000'	DATE SURVEYED: 12-16-10	DATE DRAWN: 01-05-11
PARTY R.P. M.S. J.I.	REFERENCES G.L.O. PLAT	
WEATHER COOL	FILE EOG RESOURCES, INC.	