


# Bosley SG 413-23

T. 7 S.

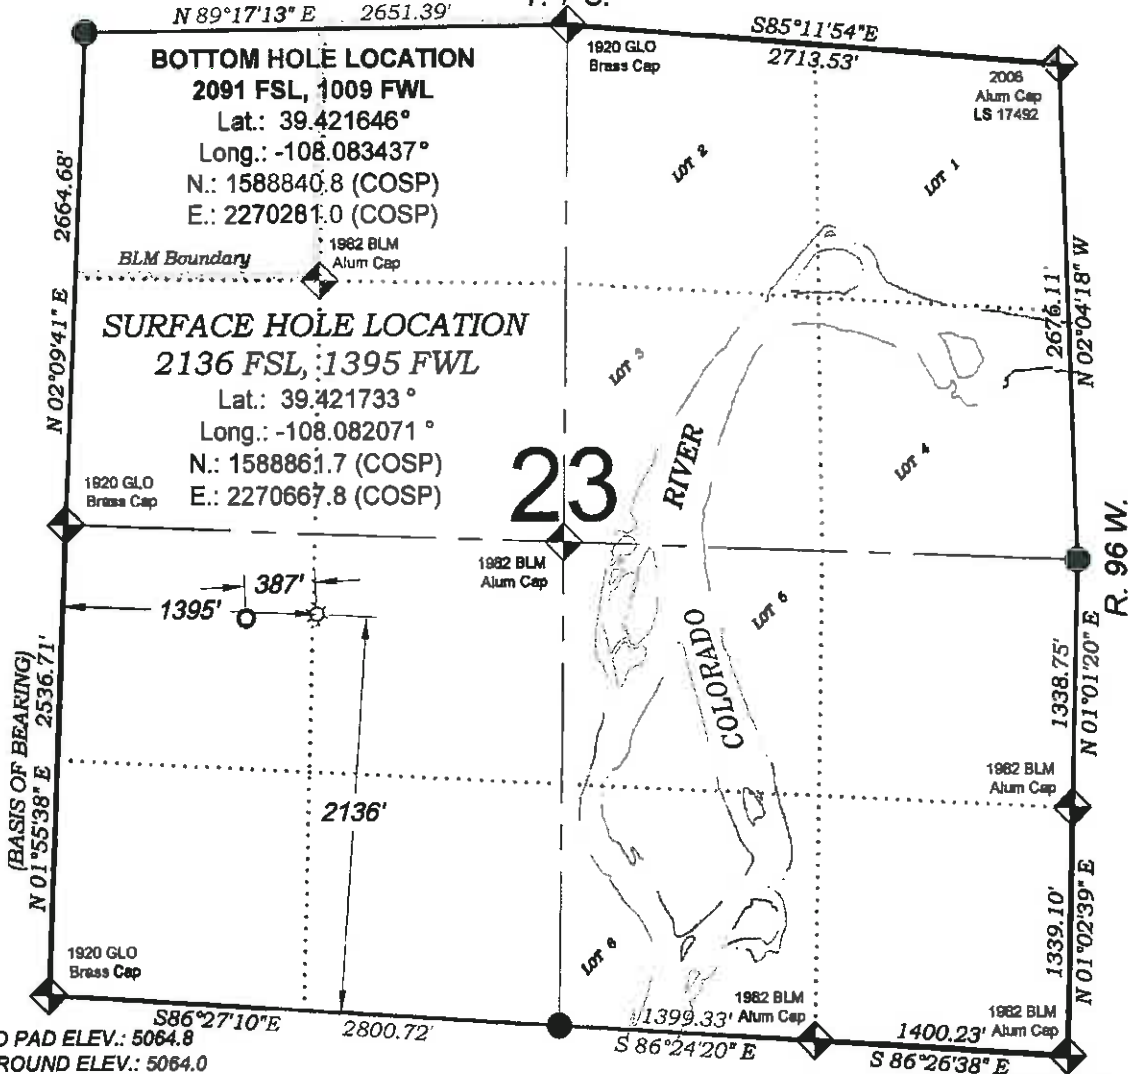

FIELD LOCATED SECTION MONUMENTS AS DESCRIBED

FIELD SURVEYED WELL LOCATION  
 CALCULATED BOTTOM HOLE LOCATION  
 CALCULATED SECTION CORNER LOCATION

## NOTES

- 1) ELEVATIONS BASED ON N.A.V.D. 1988 PUBLISHED COORDINATES.
- 2) LATITUDES AND LONGITUDES ARE BASE ON NAD 83, PUBLISHED COORDINATES
- 3) STATE PLANE COORDINATES ARE BASED ON COLORADO CENTRAL ZONE, U.S. SURVEY FEET.
- 4) ELEVATION MASK SET TO 15"
- 5) GPS OPERATOR J. KIRKPATRICK, OBSERVED A PDOP 1.7 ON SURVEY POINT NUMBER 102306.
- 6) SURFACE AND BOTTOM HOLE LOCATIONS ARE MEASURED 90° FROM SECTION LINES.

**Well Location Plat Prepared for:**  
**Williams. Williams Production, RMT**  
**NE1/4 SW1/4, SECTION 23**  
**T. 7 S., R. 96 W. of the 6th. P.M.**  
**GARFIELD COUNTY, COLORADO**