



Scale 1:240 (5"=100') Imperial

Well Name: McElmo Dome Sand Canyon #8 (SC #8)

Location: 1665 FSL & 2571 FEL, Section 7 T36N R18W NMPM

Licence Number: 05-083-06527-01

Region: Colorado

Spud Date: 23AUG10

Drilling Completed: 14SEPT10

Surface Coordinates: 1665 FSL & 2571 FEL, Section 7 T36N R18W NMPM

Bottom Hole Coordinates: 335' FNL & 2575' FEL, Section 18 T36N R18W NMPM, 180 deg azimuth from SHL (2000'max lateral)

Ground Elevation (ft): 6399'

K.B. Elevation (ft): 6412'

Logged Interval (ft): 7769' To: 9700'

Total Depth (ft): 9700'

Formation: Leadville Formation

Type of Drilling Fluid: Fresh Water

Printed by MUD.LOG from WellSight Systems 1-800-447-1534 www.WellSight.com

OPERATOR

Company: KINDER MORGAN CO2 Company, L.P.

Address: 17801 Hwy 491
Colorado

GEOLOGIST

Name: LEON WALTERS

Company: ABOVE ENTERPRISE, A Mud Logging Company

Address: 510 Old Lubbock Hwy
Snyder, Texas 79549

Cores


DSTs


Comments


Shgy
Sltst
Ss
Till


WS


[illegible]

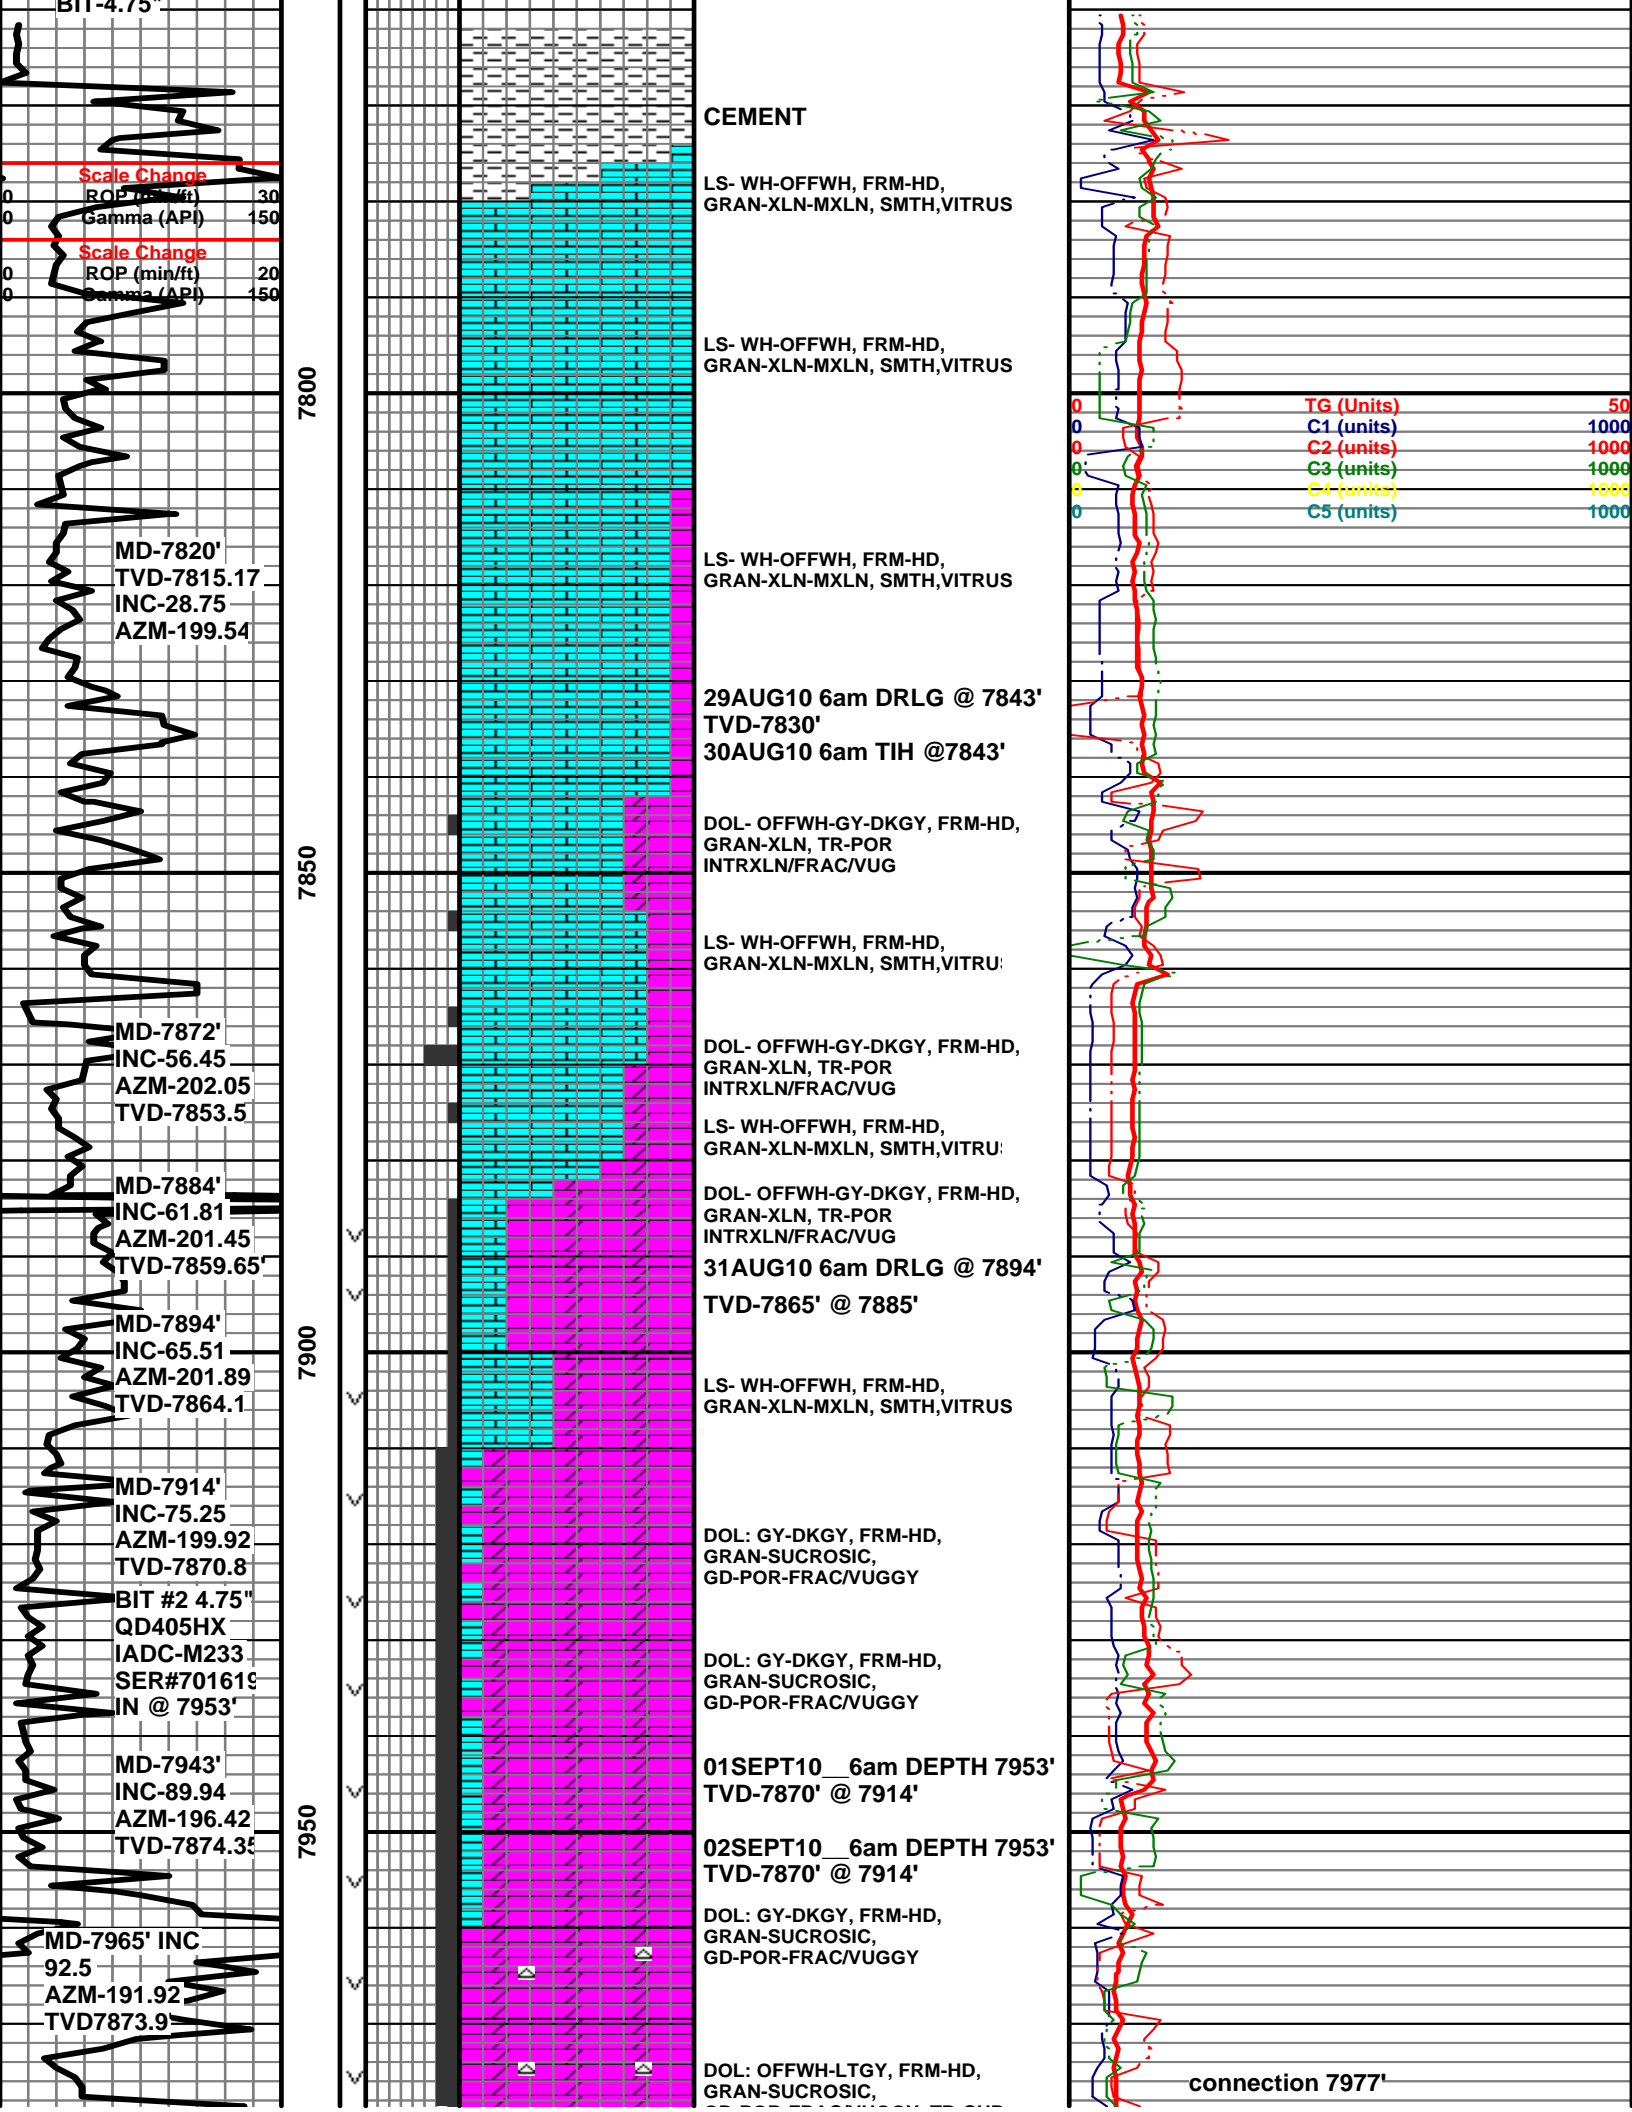


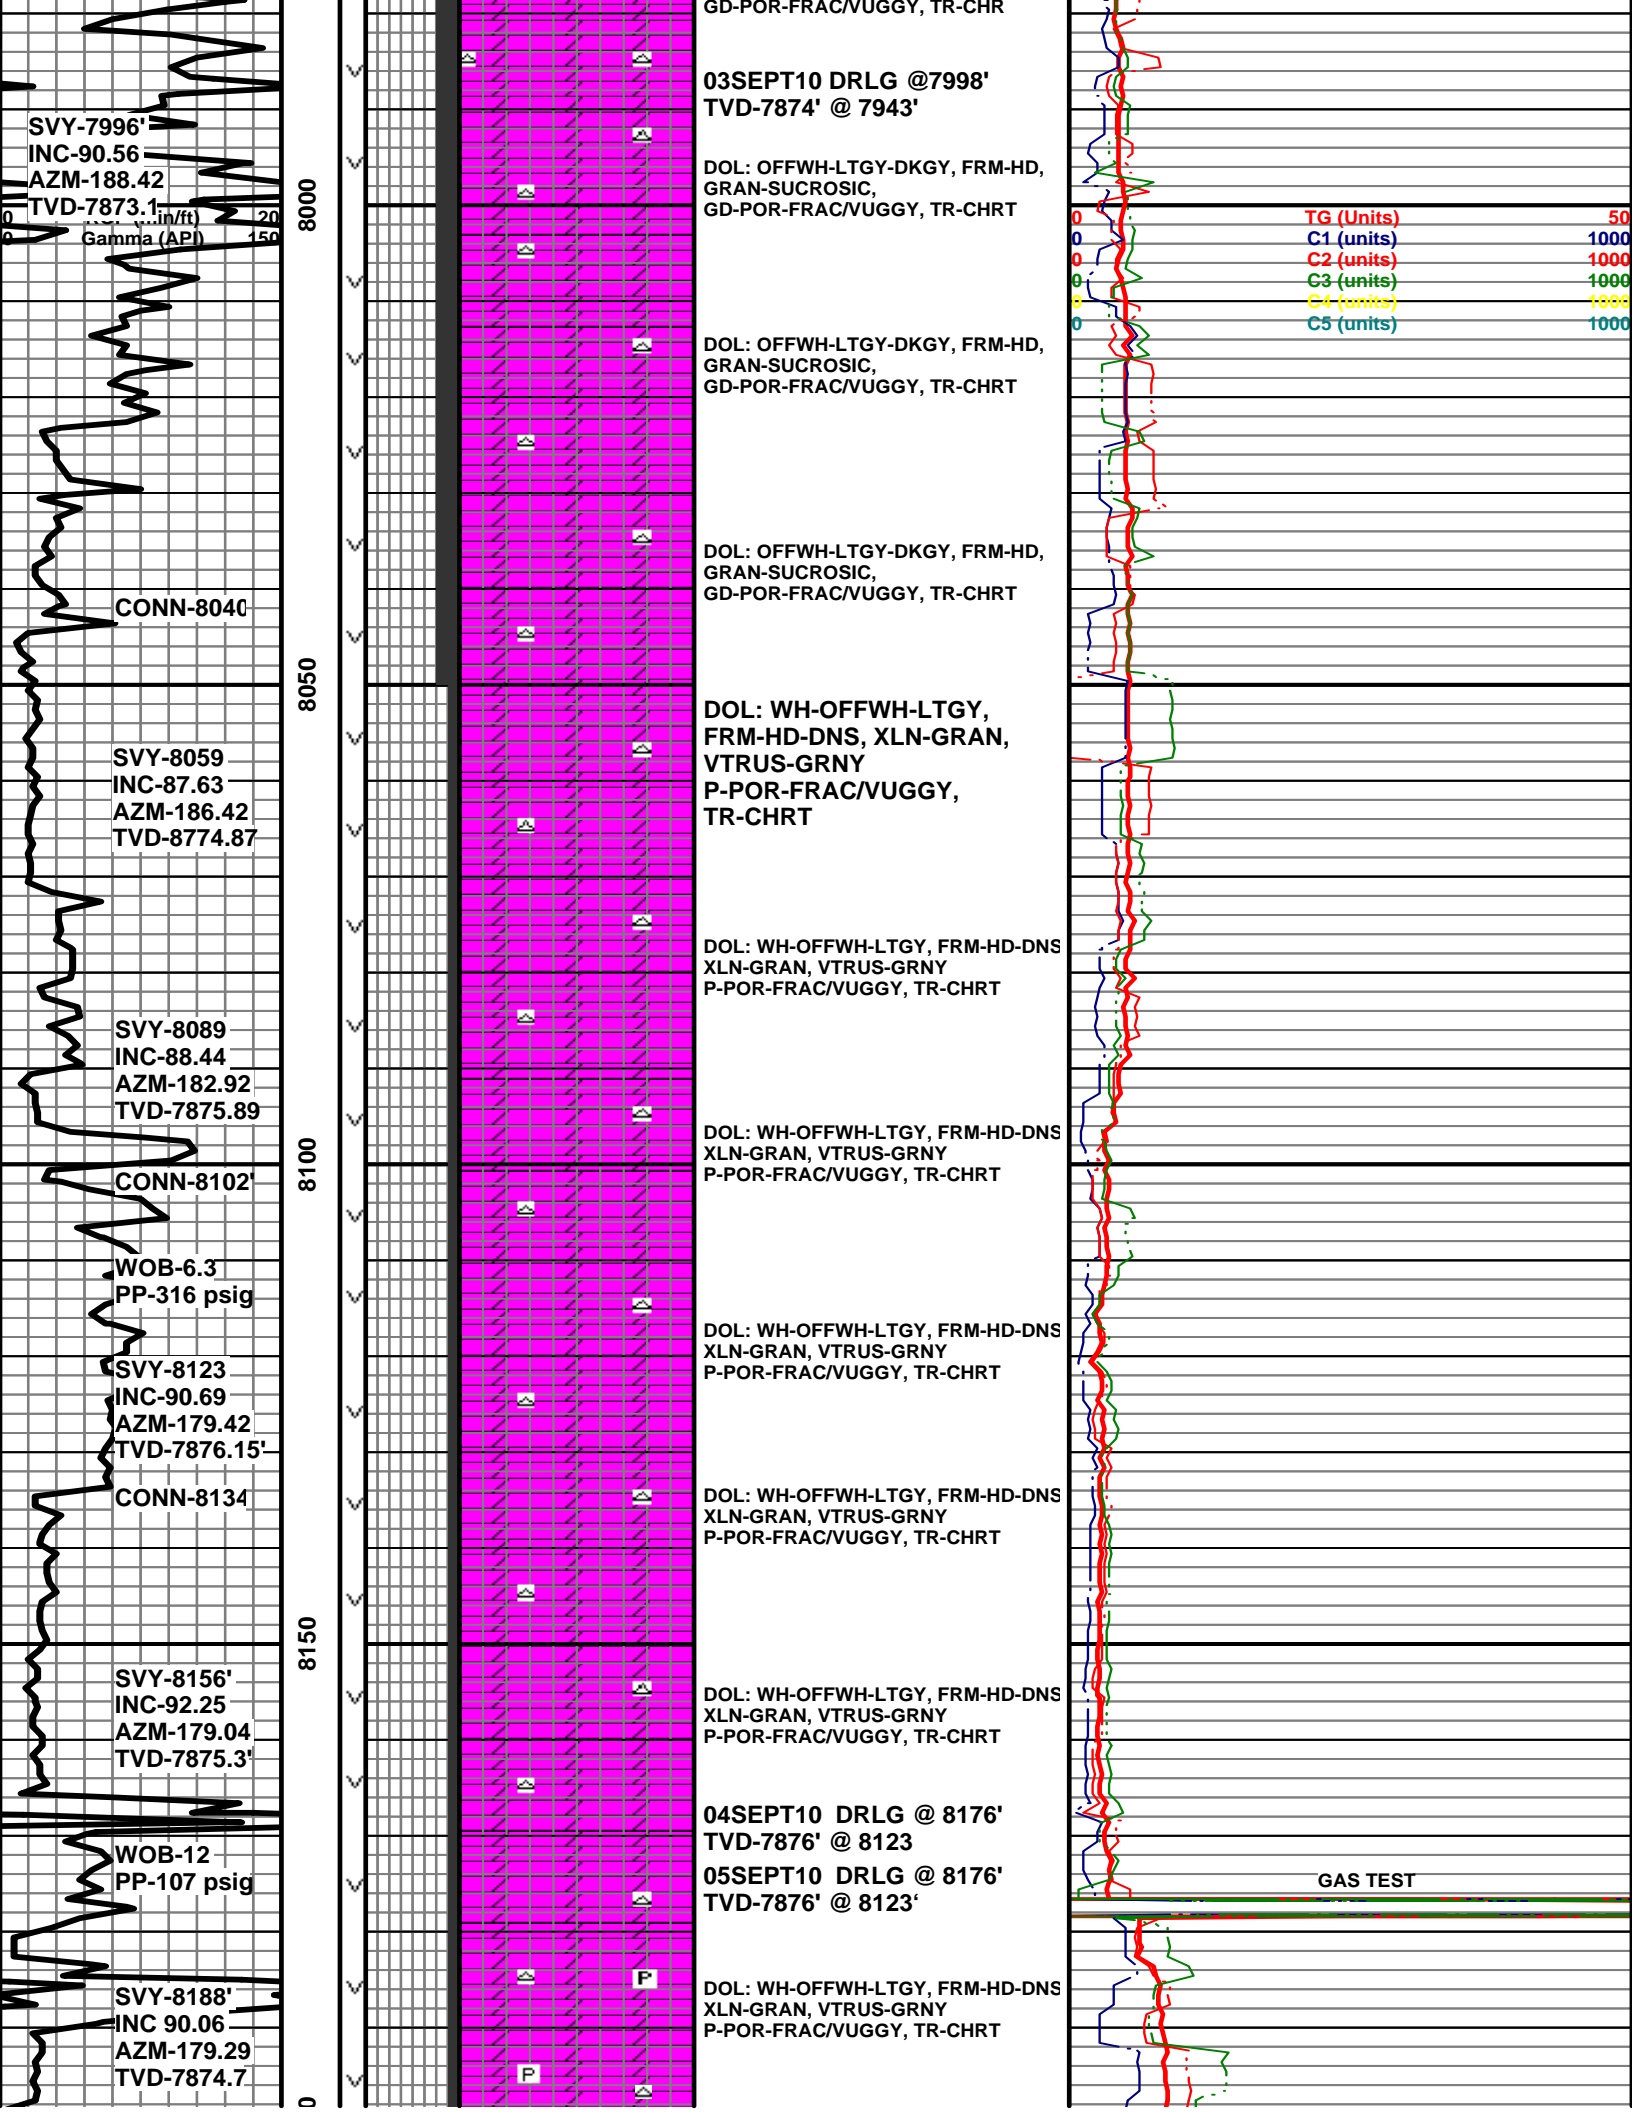


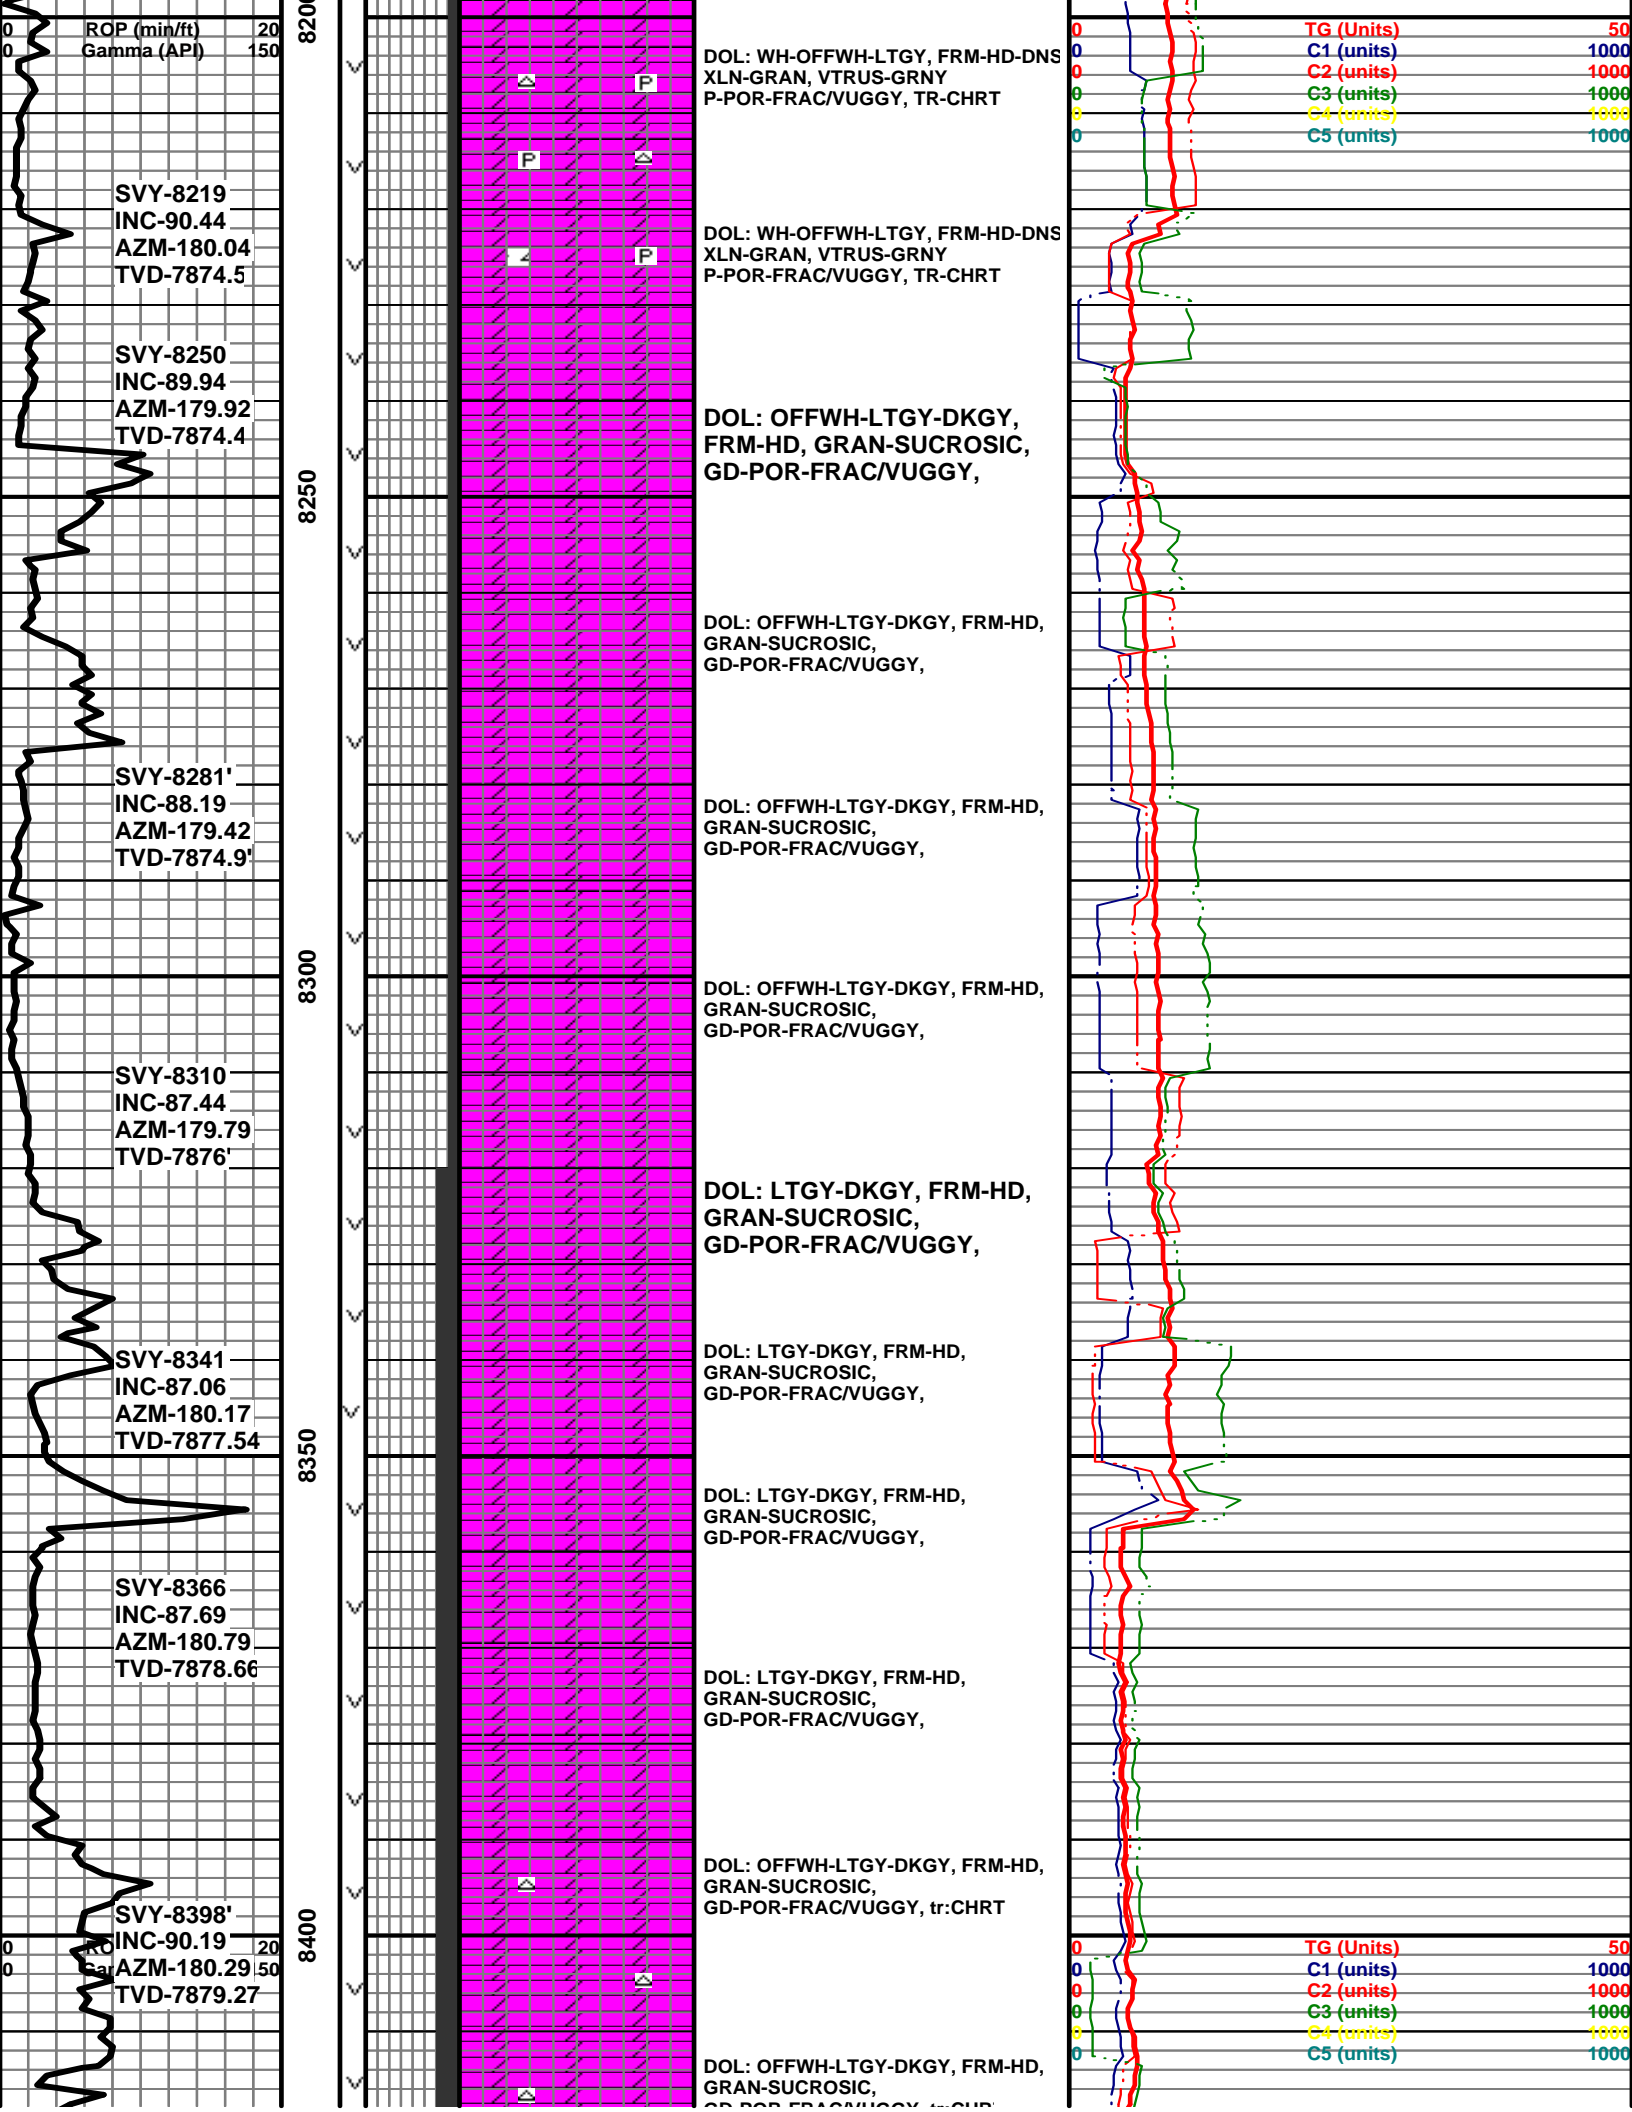


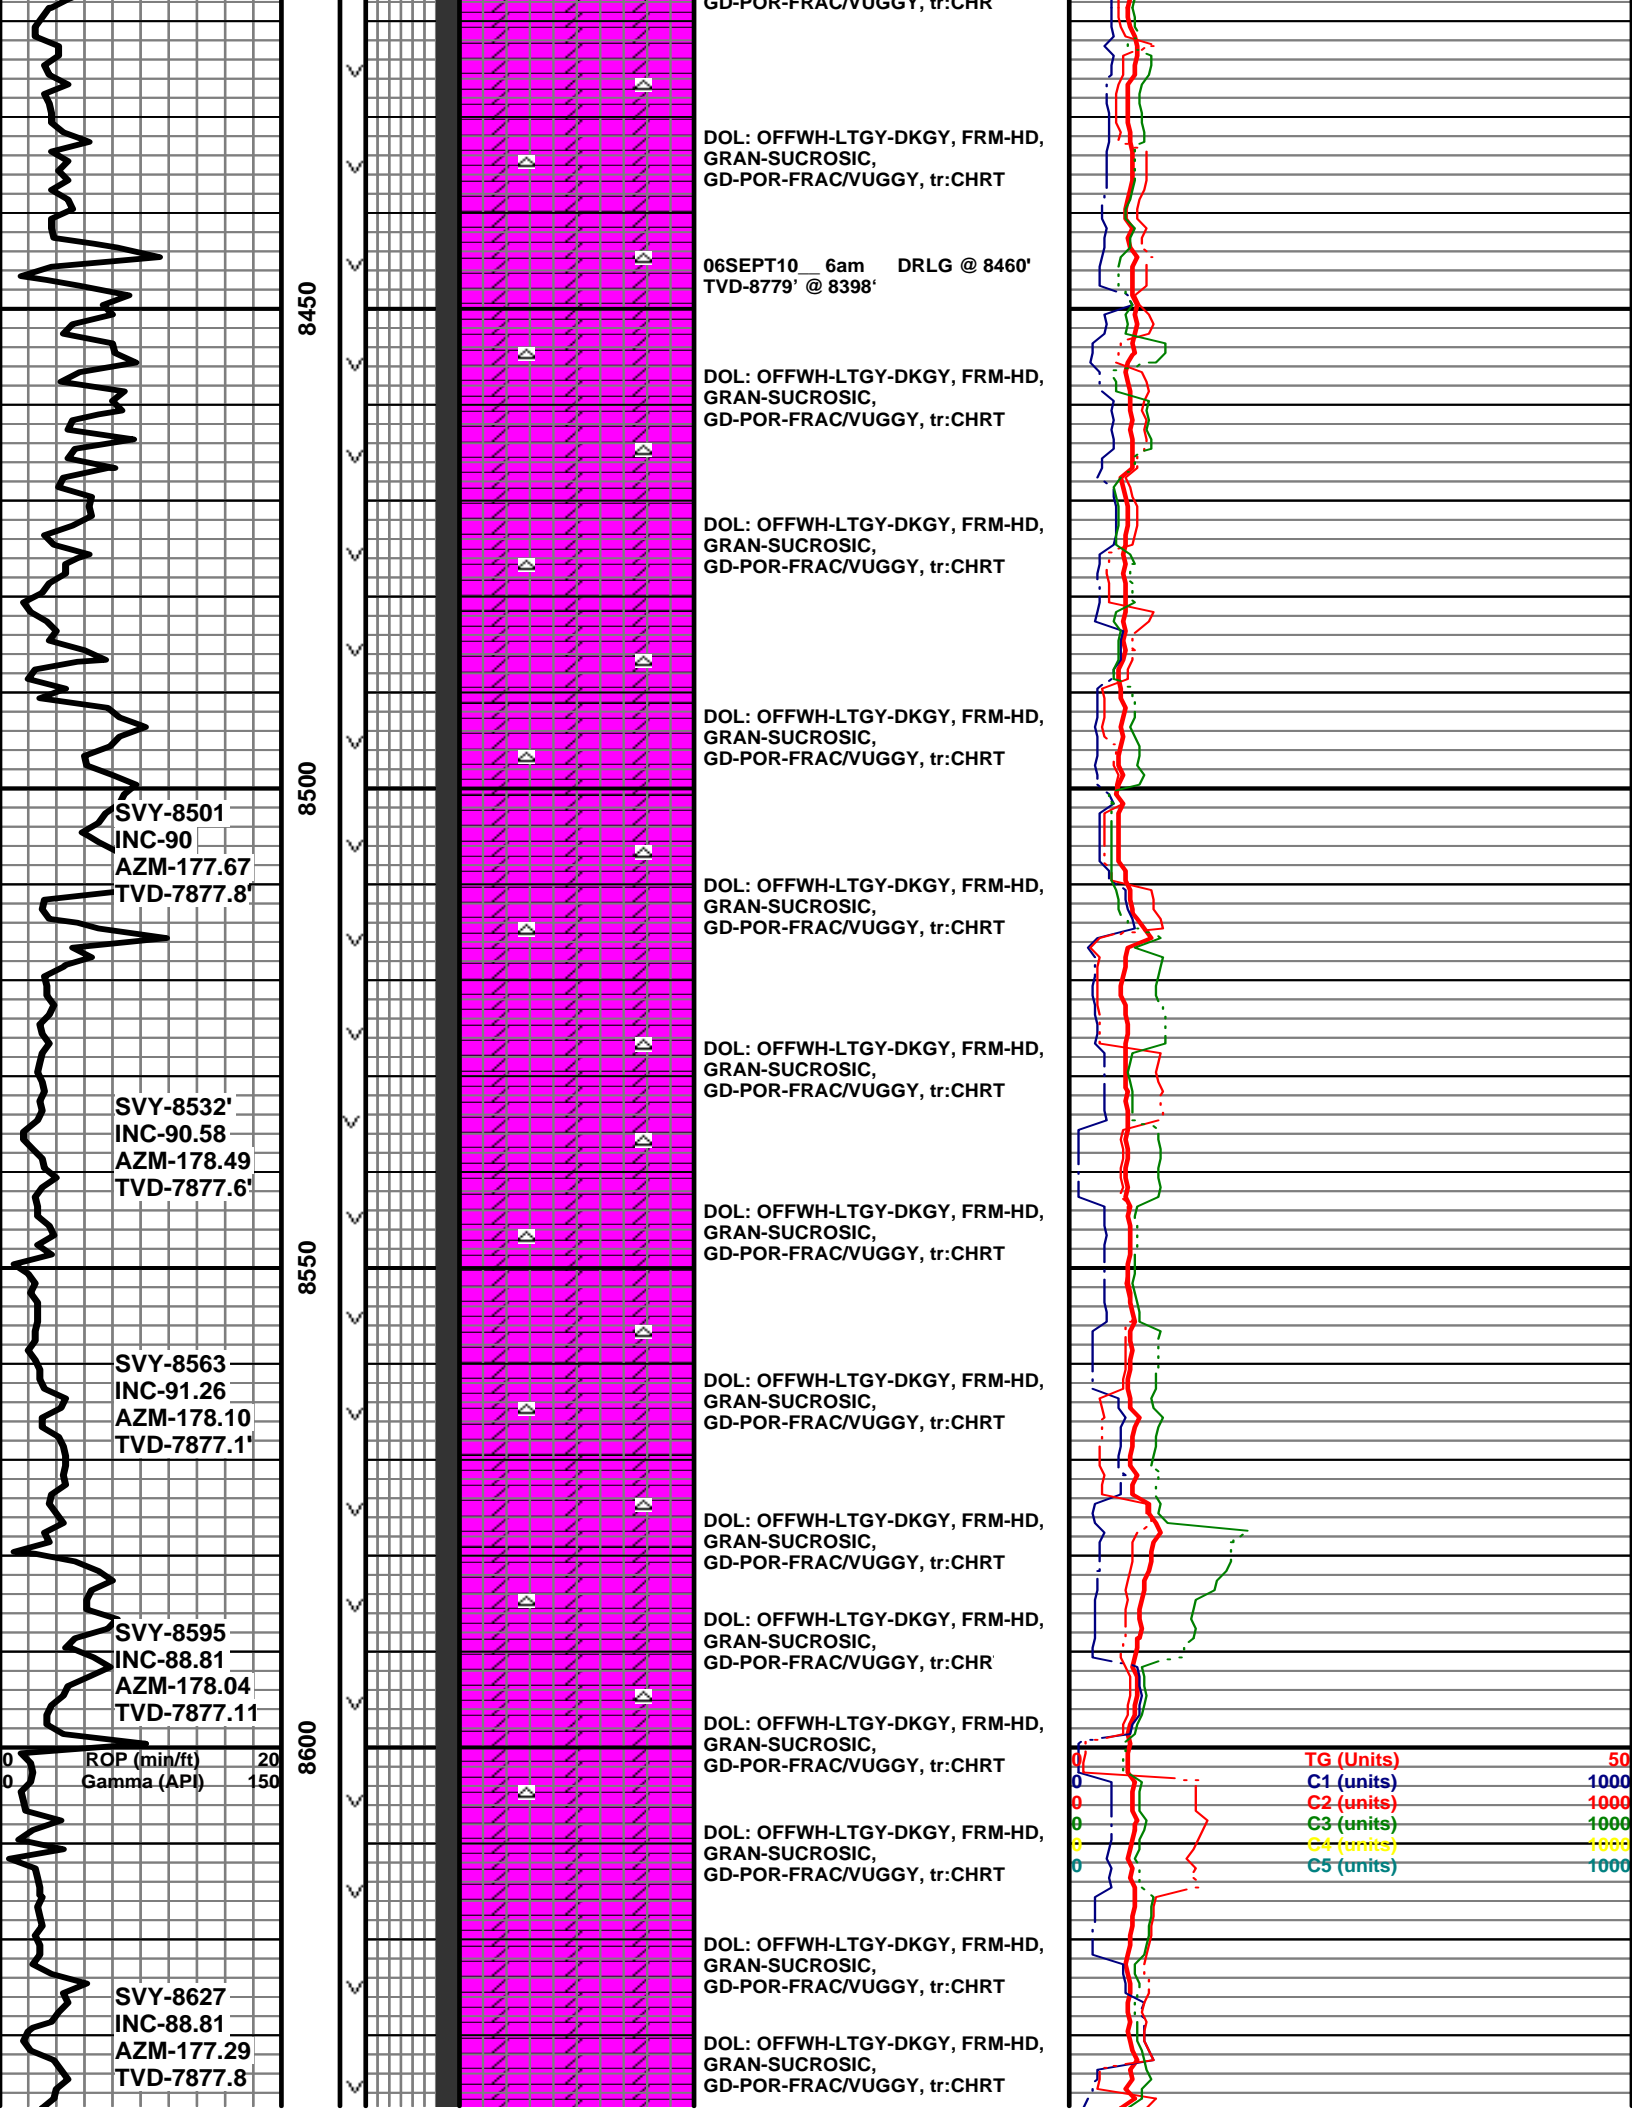

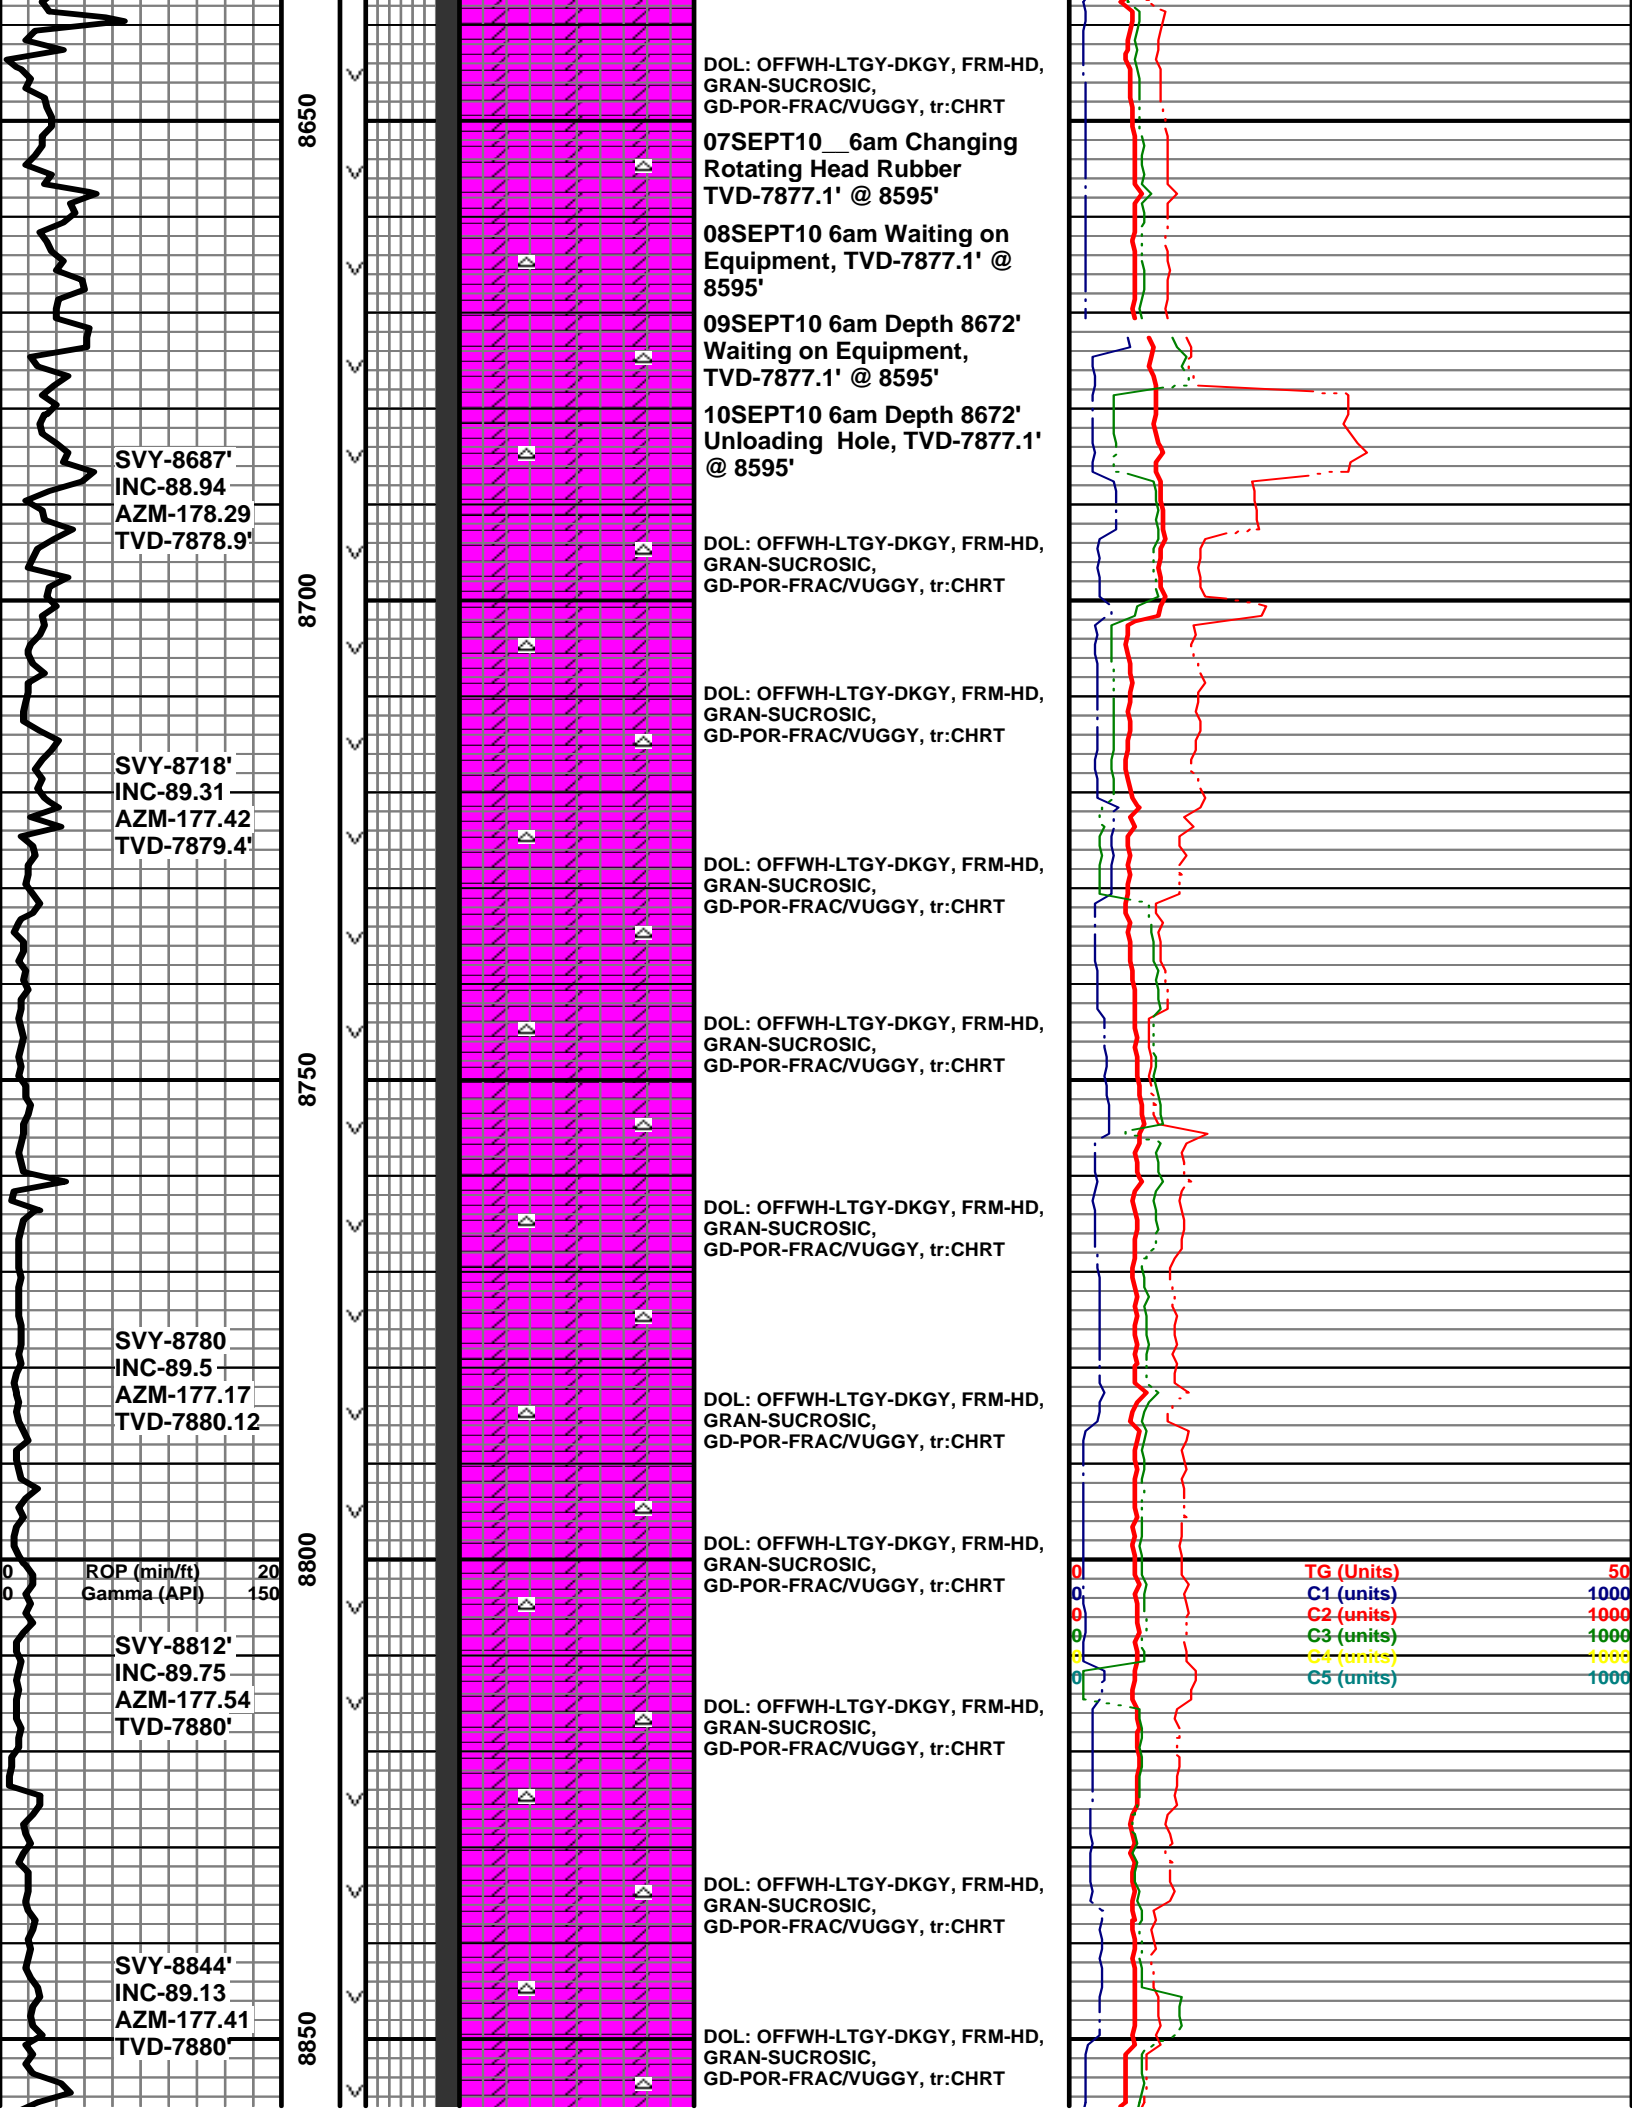

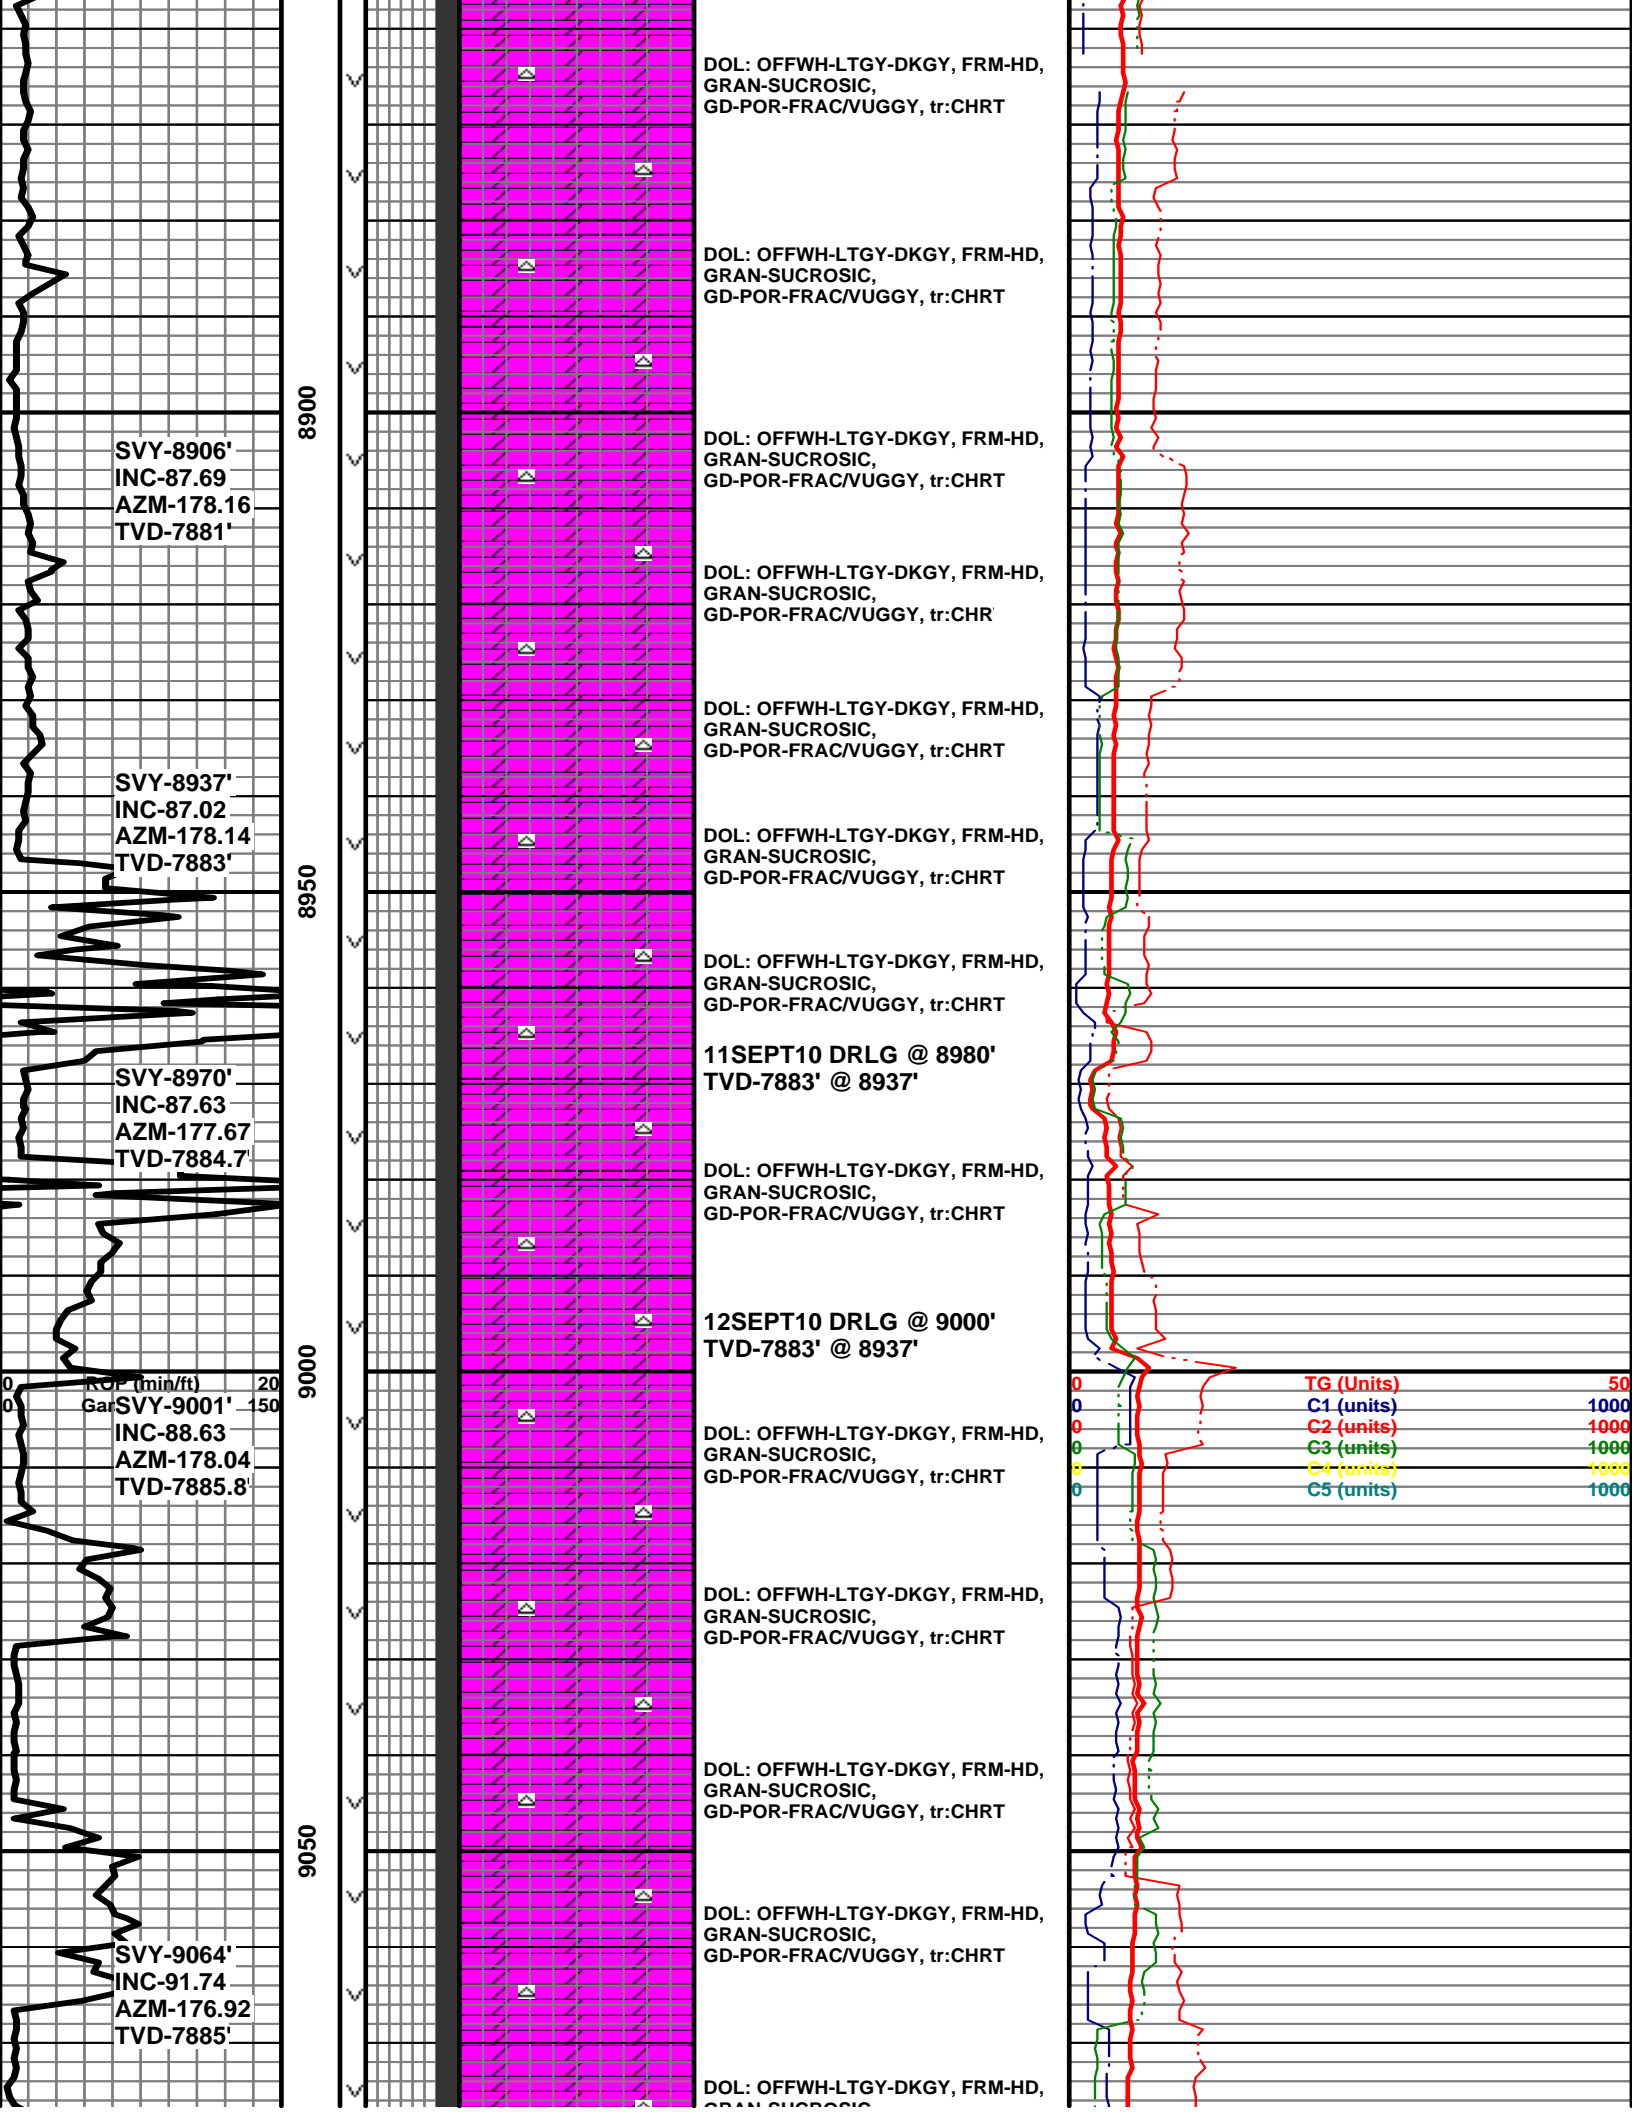

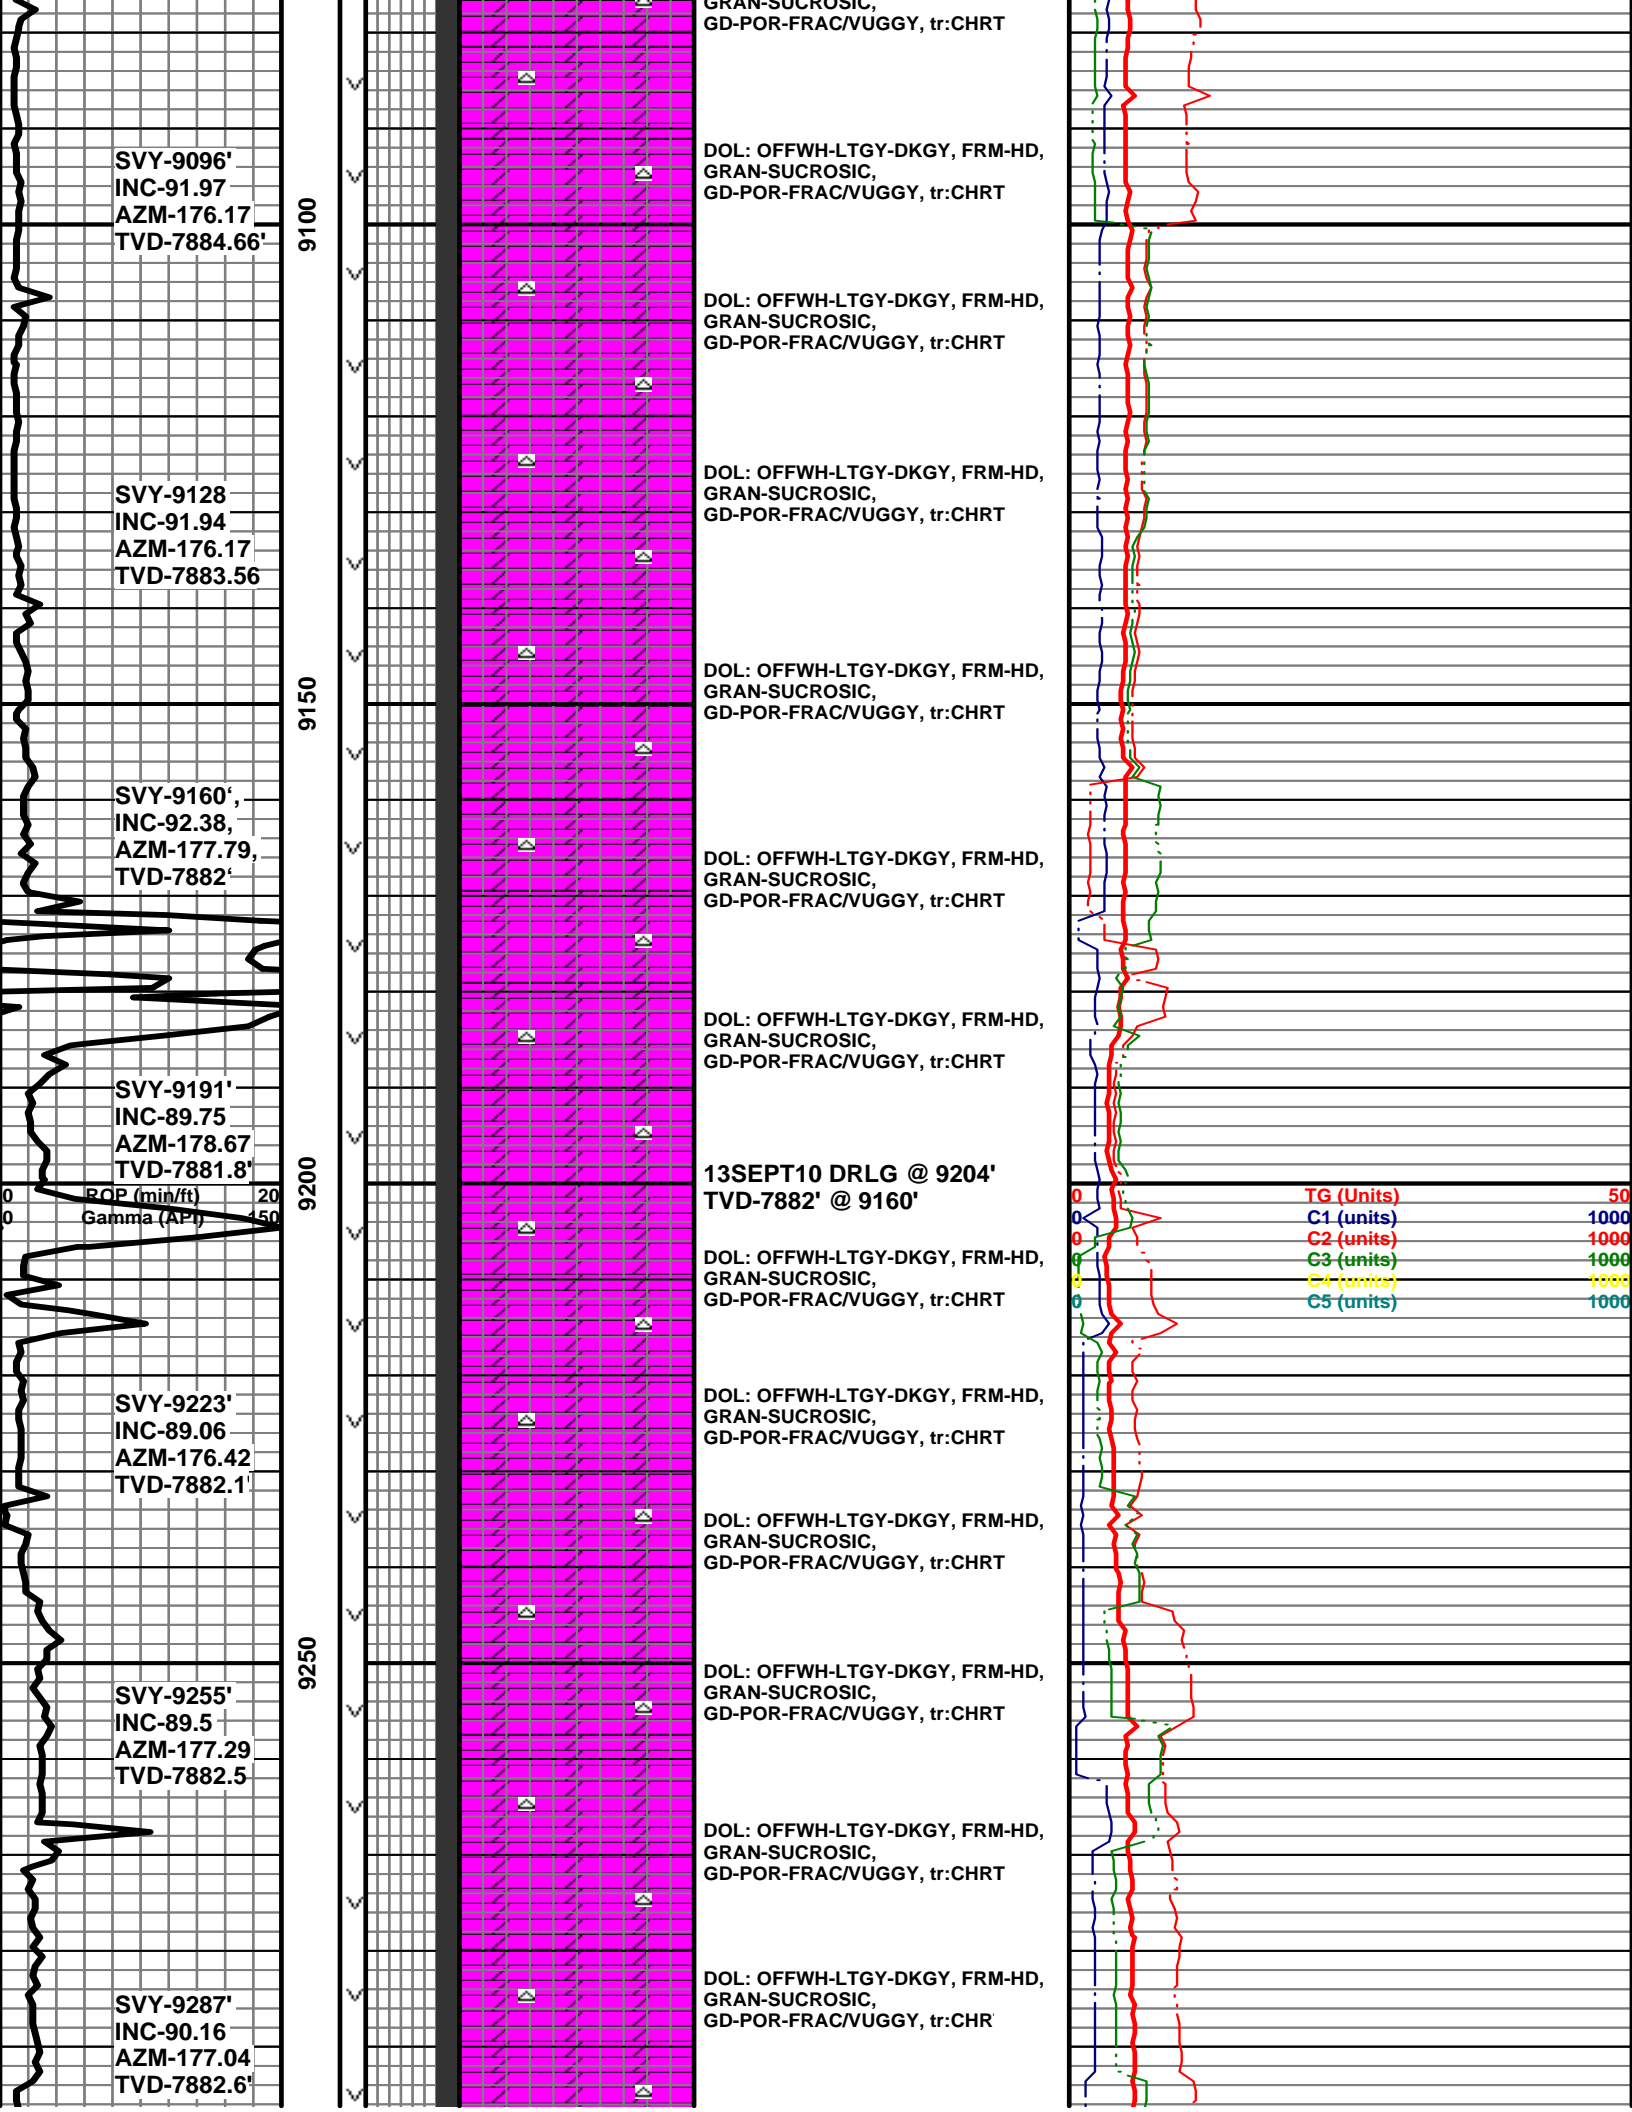

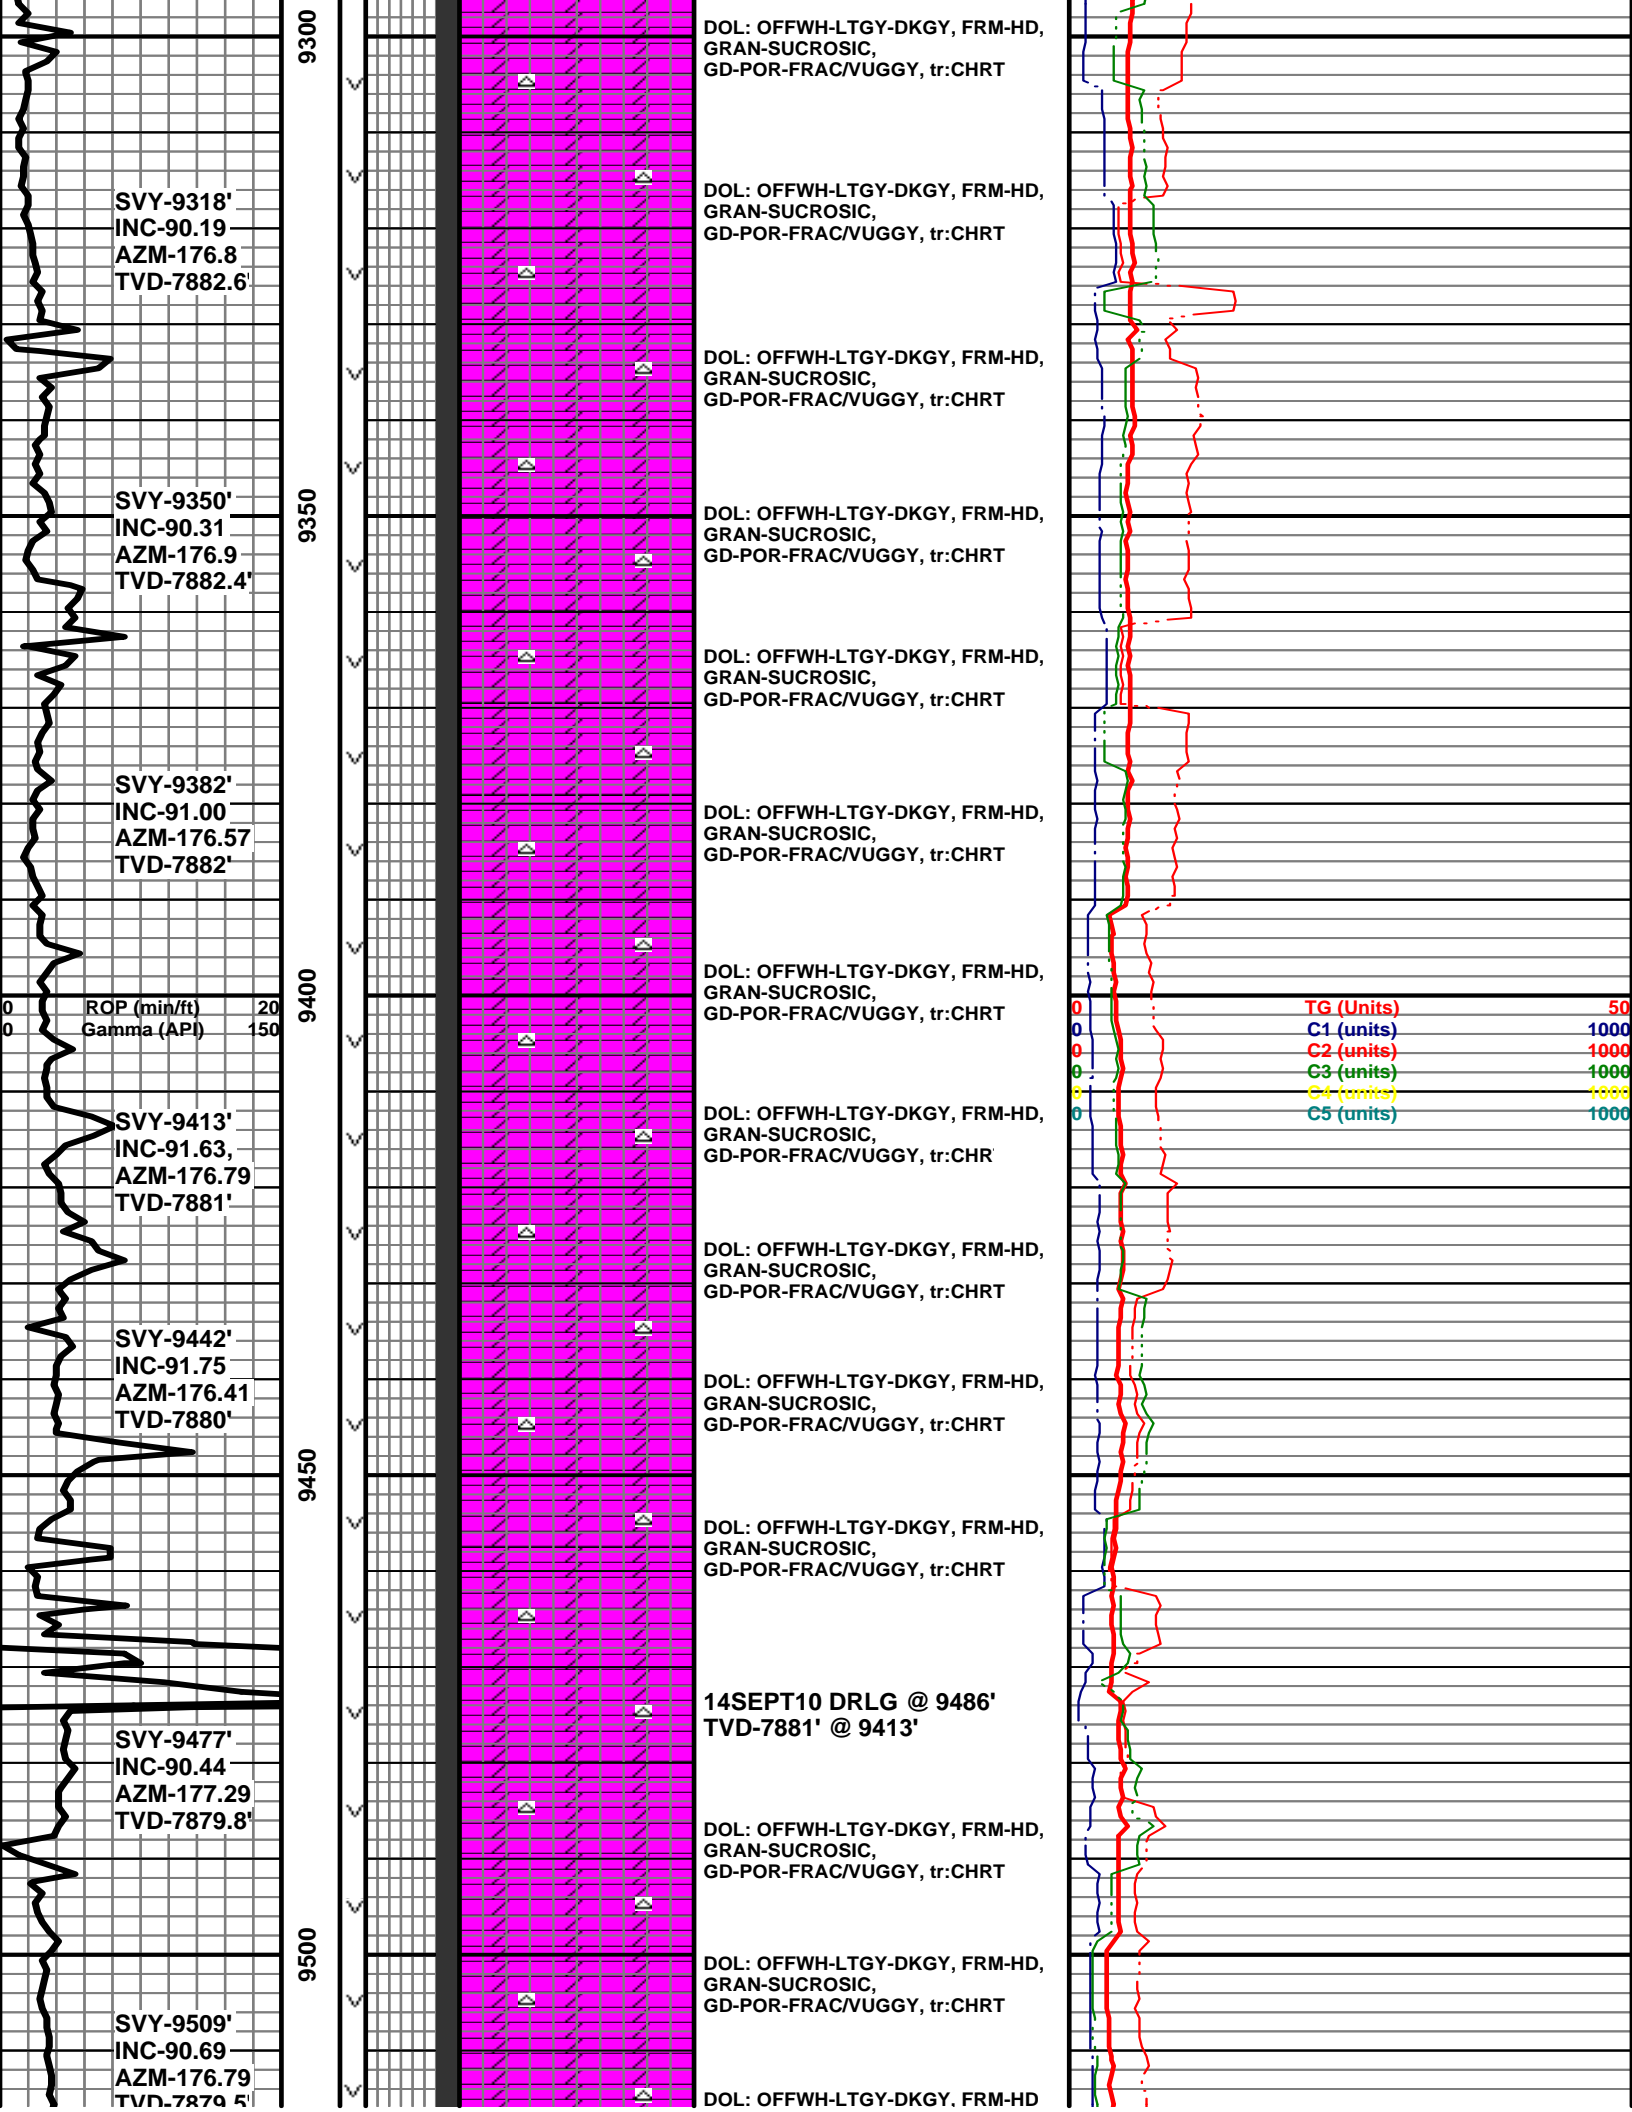

SVY-9575'
INC-92.13
AZM-177.29
TVD-7878.4'

ROP (min/ft)	20
Gar	150
SVY-9604'	
INC-92.06	
AZM-176.17	
TVD-7877.2'	

SVY-9636'
INC-91.14
AZM-174.97
TVD-7876.3'

SVY-9658'
INC-90.63
AZM-175.24
TVD-7876'

GRAN-SUCROSIC,
GD-POR-FRAC/VUGGY, tr:CHRT

DOL: OFFWH-LTGY-DKGY, FRM-HD,
GRAN-SUCROSIC,
GD-POR-FRAC/VUGGY. tr:CHRT

DOL: OFFWH-LTGY-DKGY, FRM-HD,
GRAN-SUCROSIC,
GD-POR-FRAC/VUGGY. tr:CHRT

**DOL: OFFWH-LTGY-DKGY, FRM-HD,
GRAN-SUCROSIC,
GD-POR-FRAC/VUGGY, tr:CHRT**

DOL: OFFWH-LTGY-DKGY, FRM-HD,
GRAN-SUCROSIC,
GD-POR-FRAC/VUGGY. tr:CHRT

DOL: OFFWH-LTGY-DKGY, FRM-HD,
GRAN-SUCROSIC,
GD-POR-ERAC/VIGGY tr:CHRT

DOL: OFFWH-LTGY-DKGY, FRM-HD,
GRAN-SUCROSIC,
GD-POR-FRAC/VUGGY, tr:CHRT

DOL: OFFWH-LTGY-DKGY, FRM-HD,
GRAN-SUCROSIC,
GD-POR-FRAC/VUGGY, tr:CHRT

**DOL: OFFWH-LTGY-DKGY, FRM-HD,
GRAN-SUCROSIC,
GD-POR-FRAC/VUGGY, tr:CHR'**

DOL: OFFWH-LTGY-DKGY, FRM-HD,
GRAN-SUCROSIC,
GD-POR-FRAC/VUGGY, tr:CHRT

DOL: OFFWH-LTGY-DKGY, FRM-HD,
GRAN-SUCROSIC,
GD-POR-FRAC/VUGGY, tr:CHRT

**DOL: OFFWH-LTGY-DKGY, FRM-HD,
GRAN-SUCROSIC,
GD-POR-FRAC/VUGGY, tr:CHRT**

DOL: OFFWH-LTGY-DKGY, FRM-HD,
GRAN-SUCROSIC,
GD-POR-FRAC/VUGGY, tr:CHRT

TD 9700' 6:00 pm 14SEPT10
TVD-7876' @ 9858'

**Thanks for using Above
Enterprise**

Thanks Leon Walters

TG (Units)	50
C1 (units)	1000
C2 (units)	1000
C3 (units)	1000
C4 (units)	1000
C5 (units)	1000

TVD-7876' @ 9858'

	60							
---	----	---	---	---	---	---	---	---