



# REFERENCE AREA MAP

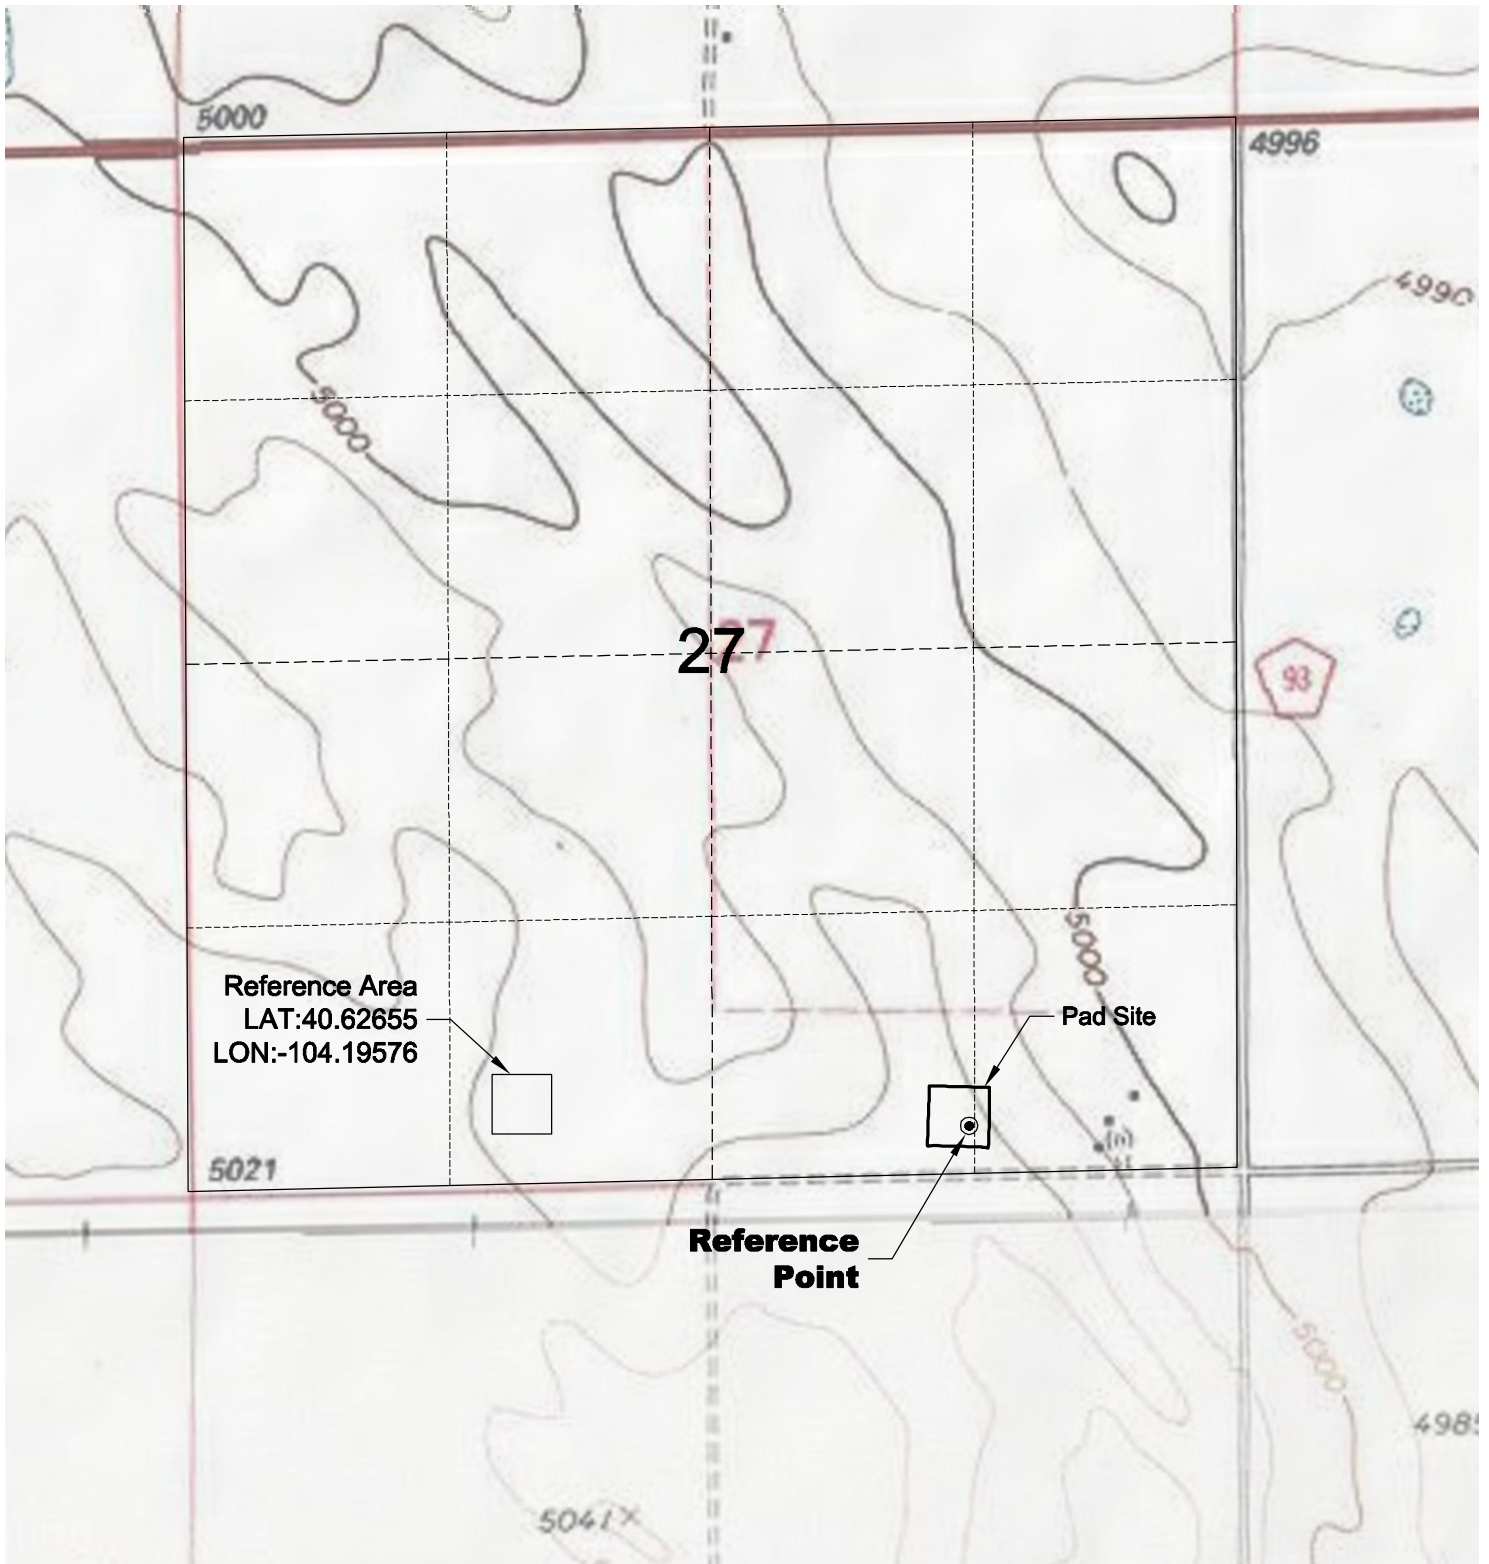

DWG: G:\GEO SURV\Weld\North\Carrizo 110004\Well\Plate\Speaker 27-34-8-61\F2Adwg USER: MTC DATE: Feb 25, 2011 12:55pm

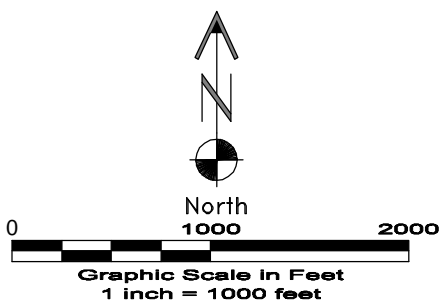

**GEO SURV**

LAND SURVEYING AND MAPPING  
LAFAYETTE - WINTER PARK  
Ph 303 666 0379 Fx 303 665 6320

**CARRIZO OIL & GAS, INC**  
**SPEAKER 27-34-8-61 PAD**

**SW1/4 SE1/4 SEC. 27 T8N R61W**  
**6th PM WELD COUNTY COLORADO**

2/25/11