


T7S, R93W, 6th P.M.

S89°16'44"W S89°16'41"W

1297.21' 1297.11' 1947 GLO Brass Cap 1982 BLM Alum. Cap 1947 GLO Brass Cap

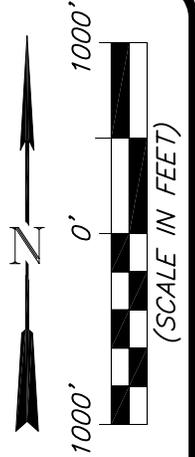

NE 1/4

NW 1/4

**MCU Fee 17-16B (M16W) WELL**  
ELEV. UNGRADED GROUND = 7887.0'

17

16

**LEGEND**

- ◆ SECTION CORNER LOCATED
- SURFACE LOCATION
- BOTTOM HOLE LOCATION
- RECORD LOCATION OF CORNER

Bottom of Hole

Top of Hole

1948 GLO Brass Cap

1947 GLO Brass Cap

1947 GLO Brass Cap

N89°33'29"W, 2567.43'

N89°18'42"E, 2587.64'

**MCU Fee 17-16B (M16W) WELL**  
(WELLHEAD LOCATION) NAD 83  
LATITUDE = 39.439894° N  
LONGITUDE = 107.783227° W  
(BOTTOM HOLE LOCATION) NAD 83  
LATITUDE = 39.441508° N  
LONGITUDE = 107.791870° W

**NOTES**

1. WELL FOOTAGES ARE MEASURED AT RIGHT ANGLES TO SECTION LINES.
2. BASIS OF BEARING: GEODETIC- BASED ON GPS OBSERVATIONS.
3. ELEVATIONS BASED ON GPS OBSERVATIONS, NAVD 88 (GEOID 03), POST PROCESSED USING NGS OPUS.
4. THE BOTTOM HOLE BEARS N76°24'55"W, 2512' FROM TOP OF HOLE.
5. SEE ADDENDUM TO LEGAL PLAT (SHEET 1u) FOR VISIBLE IMPROVEMENTS WITHIN 400 FEET OF THE PROPOSED OIL & GAS LOCATION.
6. CONTROL FOR SURVEY WAS ESTABLISHED USING DIFFERENTIALLY CORRECTED GPS FROM AN OPUS BASED CONTROL NETWORK. WELL LOCATION WAS ESTABLISHED USING NON-GPS CONVENTIONAL METHODS, THEREFORE NO PDOP READING WAS TAKEN.

**CERTIFICATE OF SURVEYOR**

I, TED TAGGART OF FRUITA, COLORADO HEREBY CERTIFY THAT THIS MAP WAS MADE FROM NOTES TAKEN DURING AN ACTUAL SURVEY MADE BY ME OR UNDER MY DIRECTION FOR ENCANA OIL & GAS (USA) INC. AND THAT THIS LOCATION HAS BEEN STAKED ON THE GROUND AS SHOWN HEREON.



906 Main Street  
Evanston, Wyoming 82930  
Phone No. (307) 789-4545

**MAP to ACCOMPANY**  
APPLICATION for PERMIT to DRILL  
**EnCana Oil & Gas (USA) Inc.**  
**MCU Fee 17-16B (M16W) Well**  
SW1/4 SW1/4, SECTION 16  
T7S, R93W, 6th P.M.  
GARFIELD COUNTY, COLORADO

|                      |          |                       |         |                                    |
|----------------------|----------|-----------------------|---------|------------------------------------|
| <i>Location Plat</i> |          | Scale: 1" = 1000'     |         | <b>SHEET</b><br><b>1p</b><br>OF 10 |
| Project No.          | 10-04-44 | Date Surveyed:        | 7/22/10 |                                    |
| Date Drawn:          | 11/18/10 | Latest Revision Date: | 1/06/11 |                                    |