
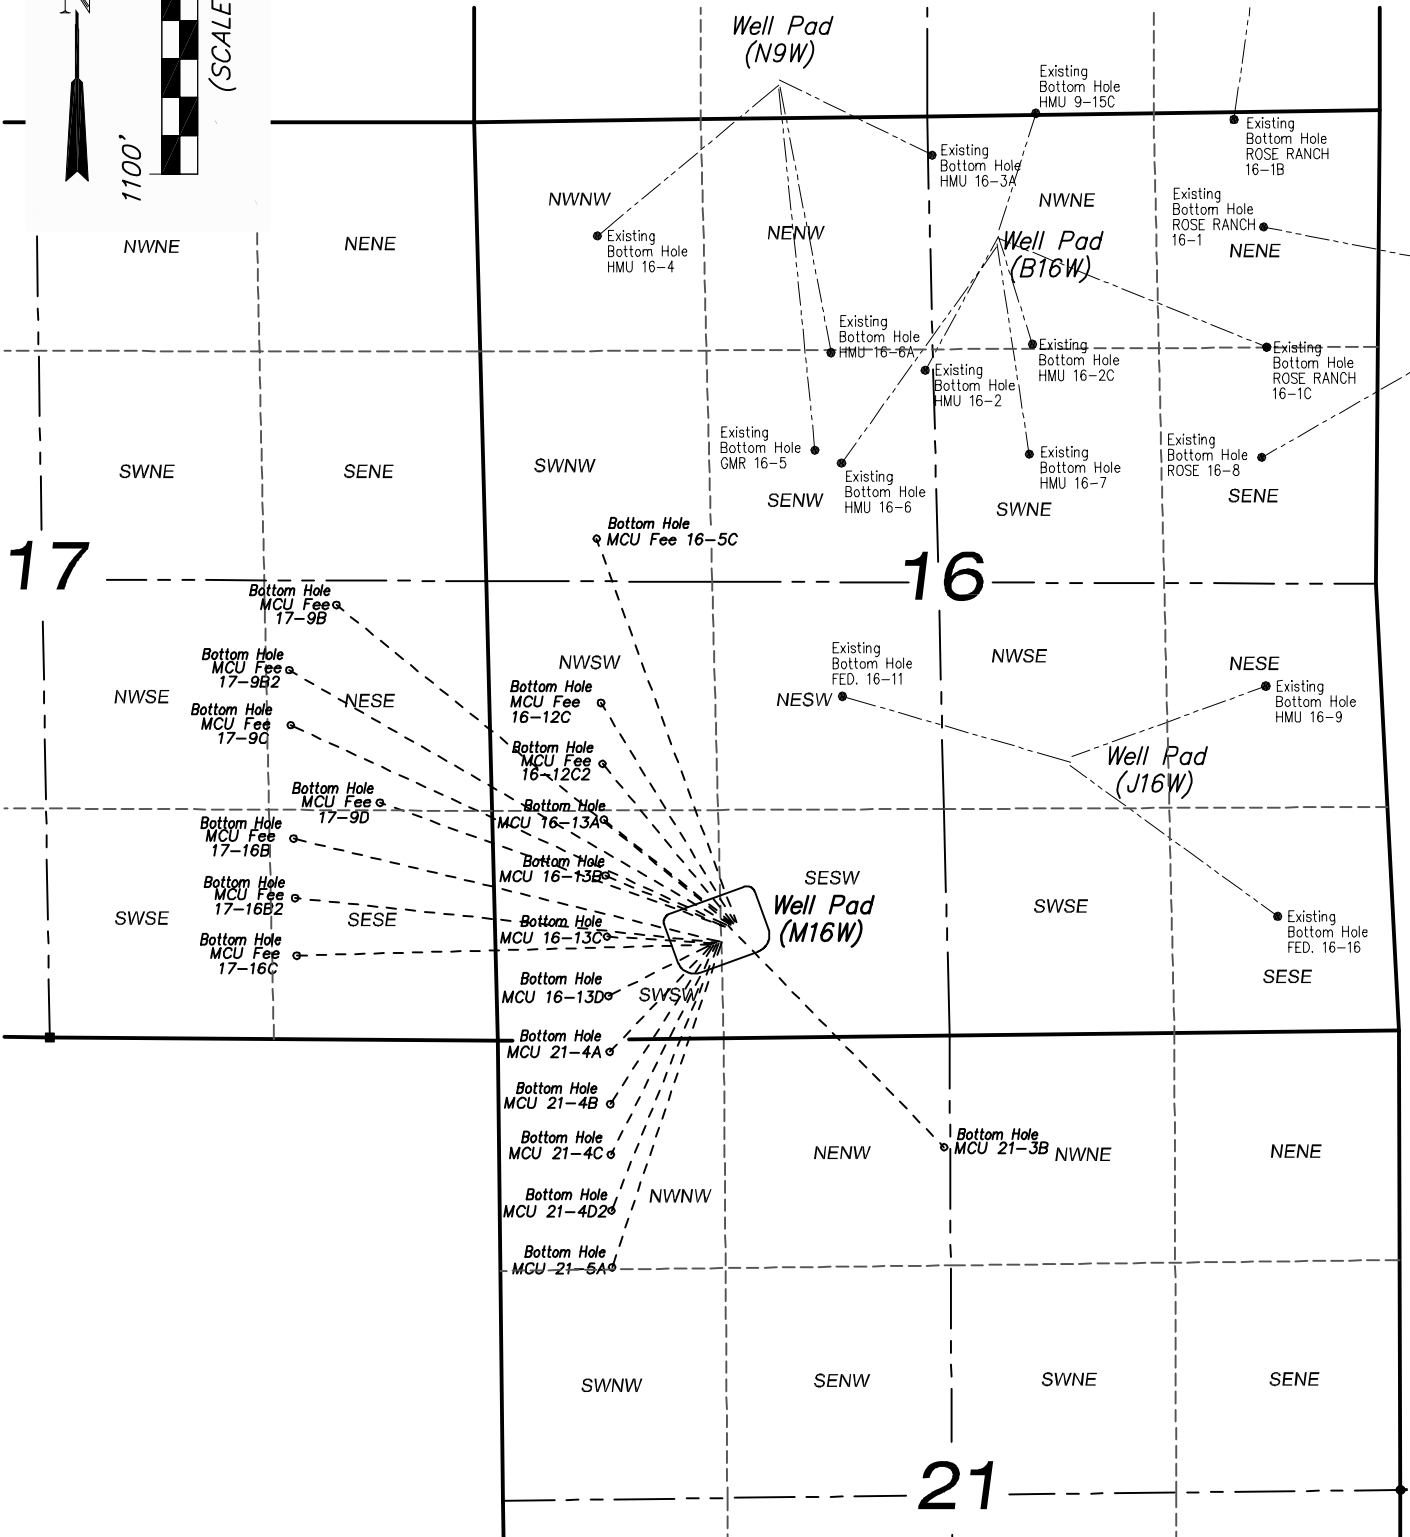


MULTI-WELL PLAN
EnCana Oil & Gas (USA) Inc.
M16 Well Pad
Section 16
T7S, R93W, 6th P.M.

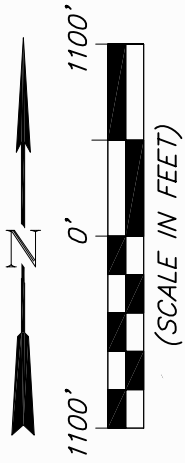

906 Main Street
 Evanston, Wyoming 82930
 Phone No. (307) 789-4545

Multi-Well Plan		Scale: 1" = 1100'	SHEET 1 OF 10
Project No.	10-04-44	Date Surveyed:	
Date	11/18/10	Latest Revision	
Drawn:	11/18/10	Date:	