


PROPOSED PAD LAYOUT TEBO 29-1H

SECTION 29, TOWNSHIP 4 SOUTH, RANGE 64 WEST OF THE 6TH PRINCIPAL MERIDIAN

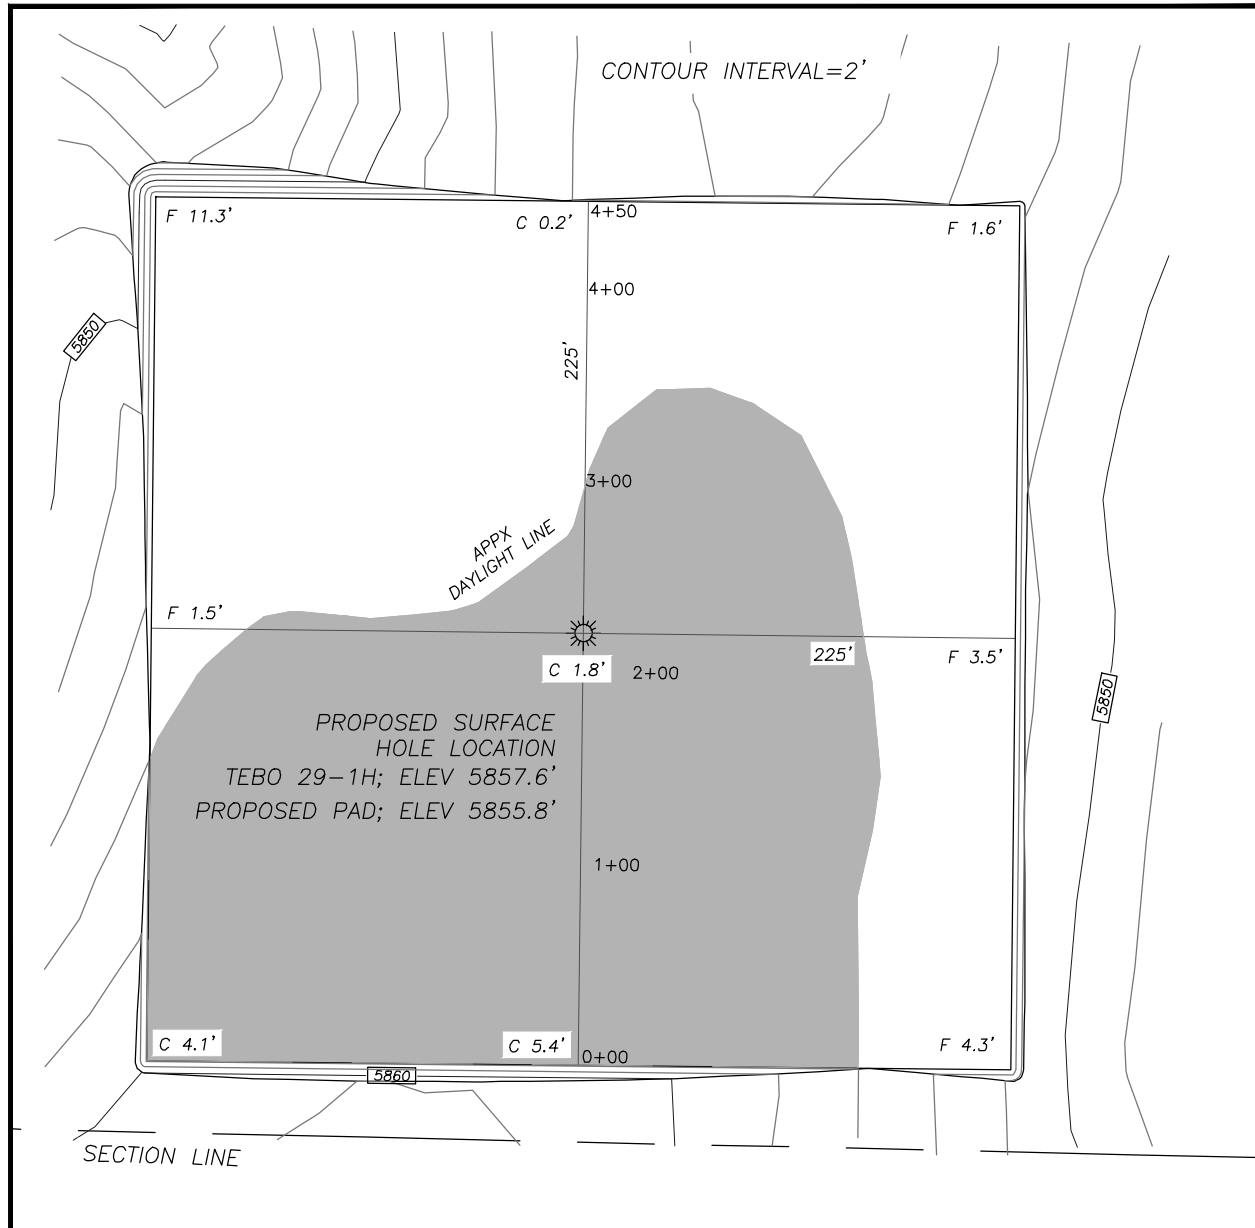

TEBO 29-1H PAD

Top of pad elevation: 5855.8'

Cut slope ratio: 1.50

Fill slope ratio: 1.50

Cut Swell Factor: 1.00

Fill Shrink Factor: 1.00


Pad Earthwork Volumes

Total cut: 11,778 C.Y.







Total fill: 9,278 C.Y.

Balance Export: 2,500 C.Y. (Topsoil)

Area: 4.9 Acres

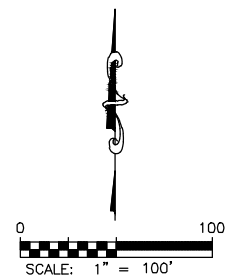



PROPOSED PAD CROSS SECTIONS TEBO 29-1H
SECTION 29, TOWNSHIP 4 SOUTH, RANGE 64 WEST OF THE 6TH PRINCIPAL MERIDIAN

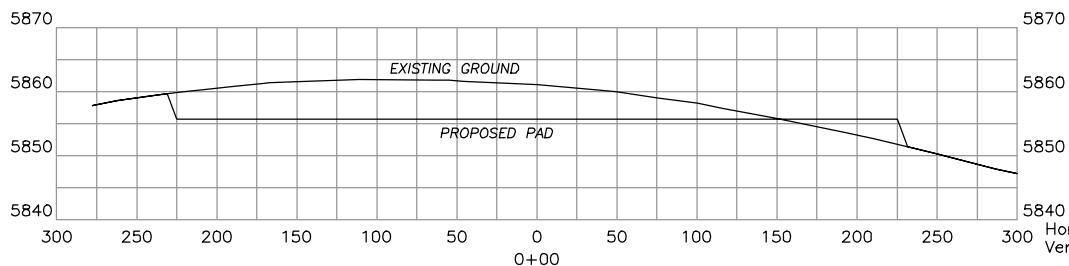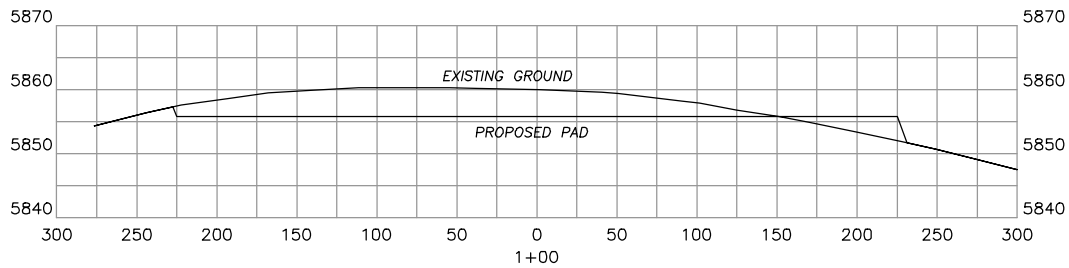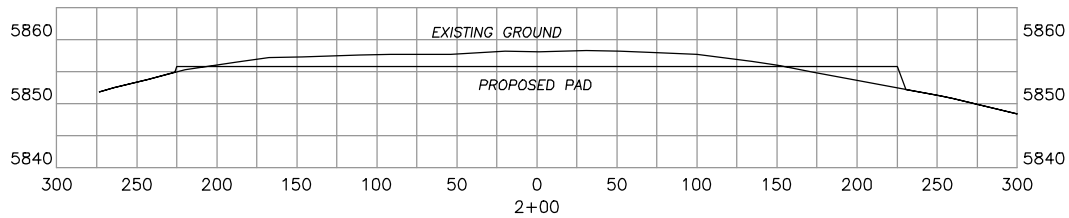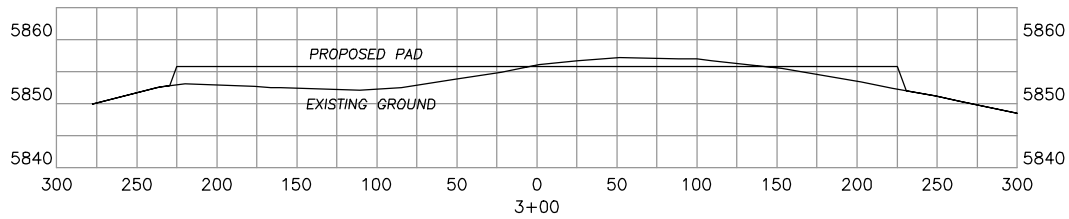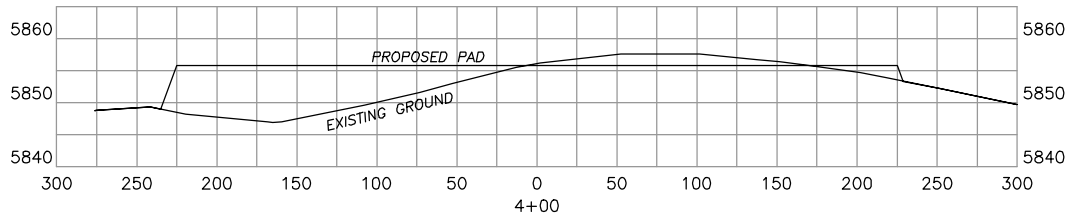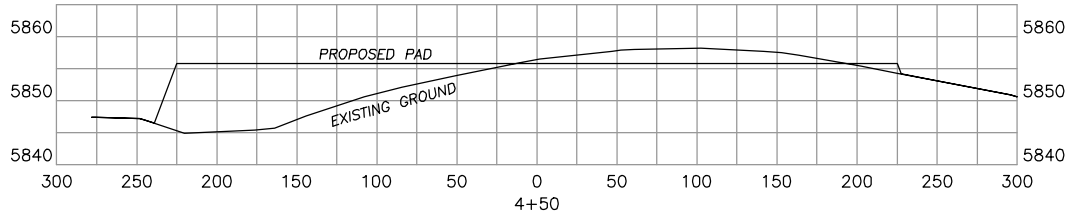

Horizontal Scale 20
Vertical Scale 5



PROPOSED RIG LAYOUT TEBO 29-1H

SECTION 29, TOWNSHIP 4 SOUTH, RANGE 64 WEST OF THE 6TH PRINCIPAL MERIDIAN

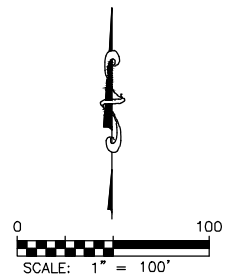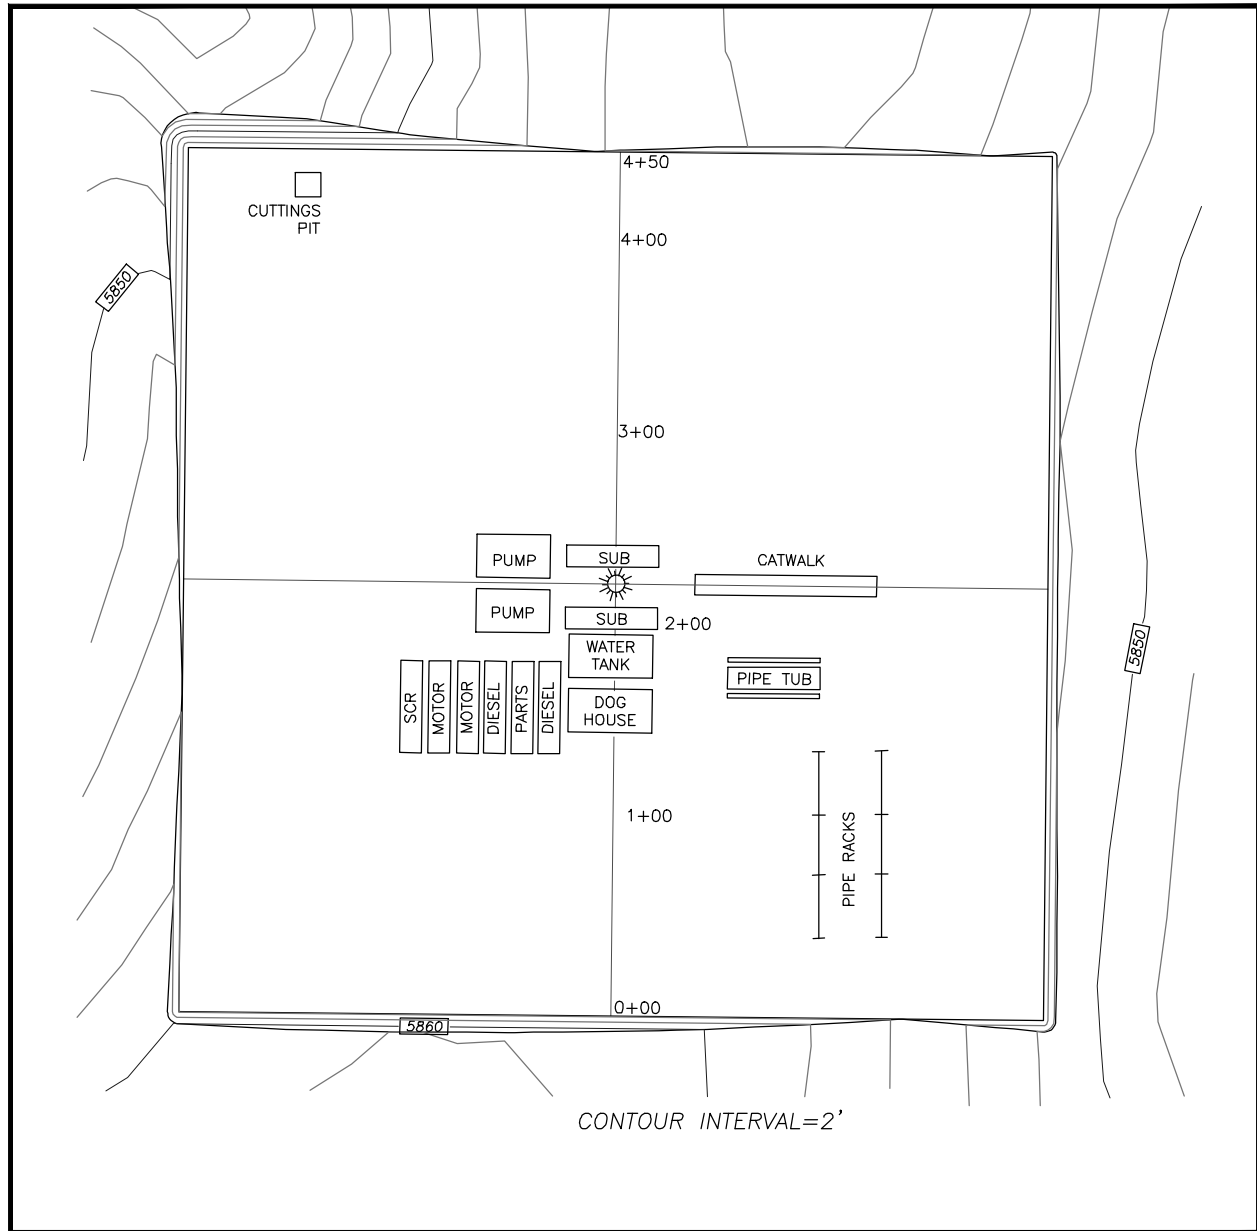

PROPOSED PRODUCTION FACILITY
TEBO 29-1H

SECTION 29, TOWNSHIP 4 SOUTH, RANGE 64 WEST OF THE 6TH PRINCIPAL MERIDIAN

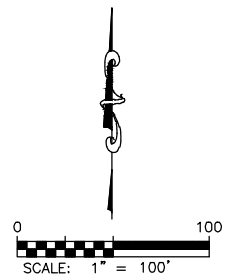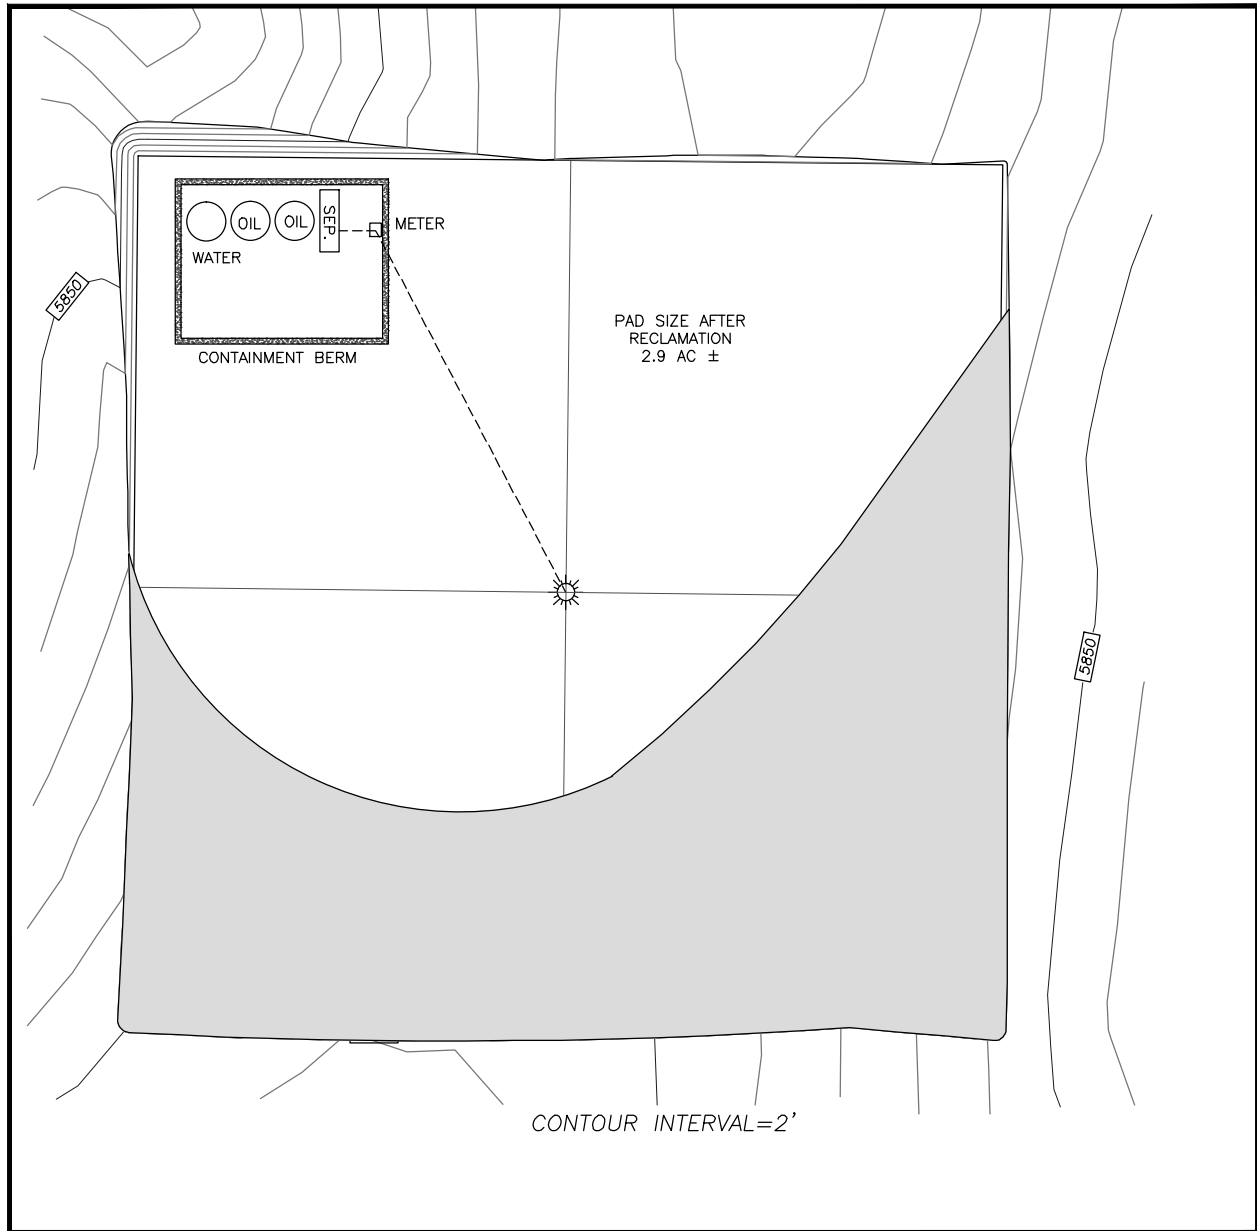


DALEY LAND SURVEYING, INC.

PARKER, CO. 80134

303 953 9841

LOCATION DRAWING TEBO 29-1H

SECTION 29, TOWNSHIP 4 SOUTH, RANGE 64 WEST OF THE 6TH PRINCIPAL MERIDIAN

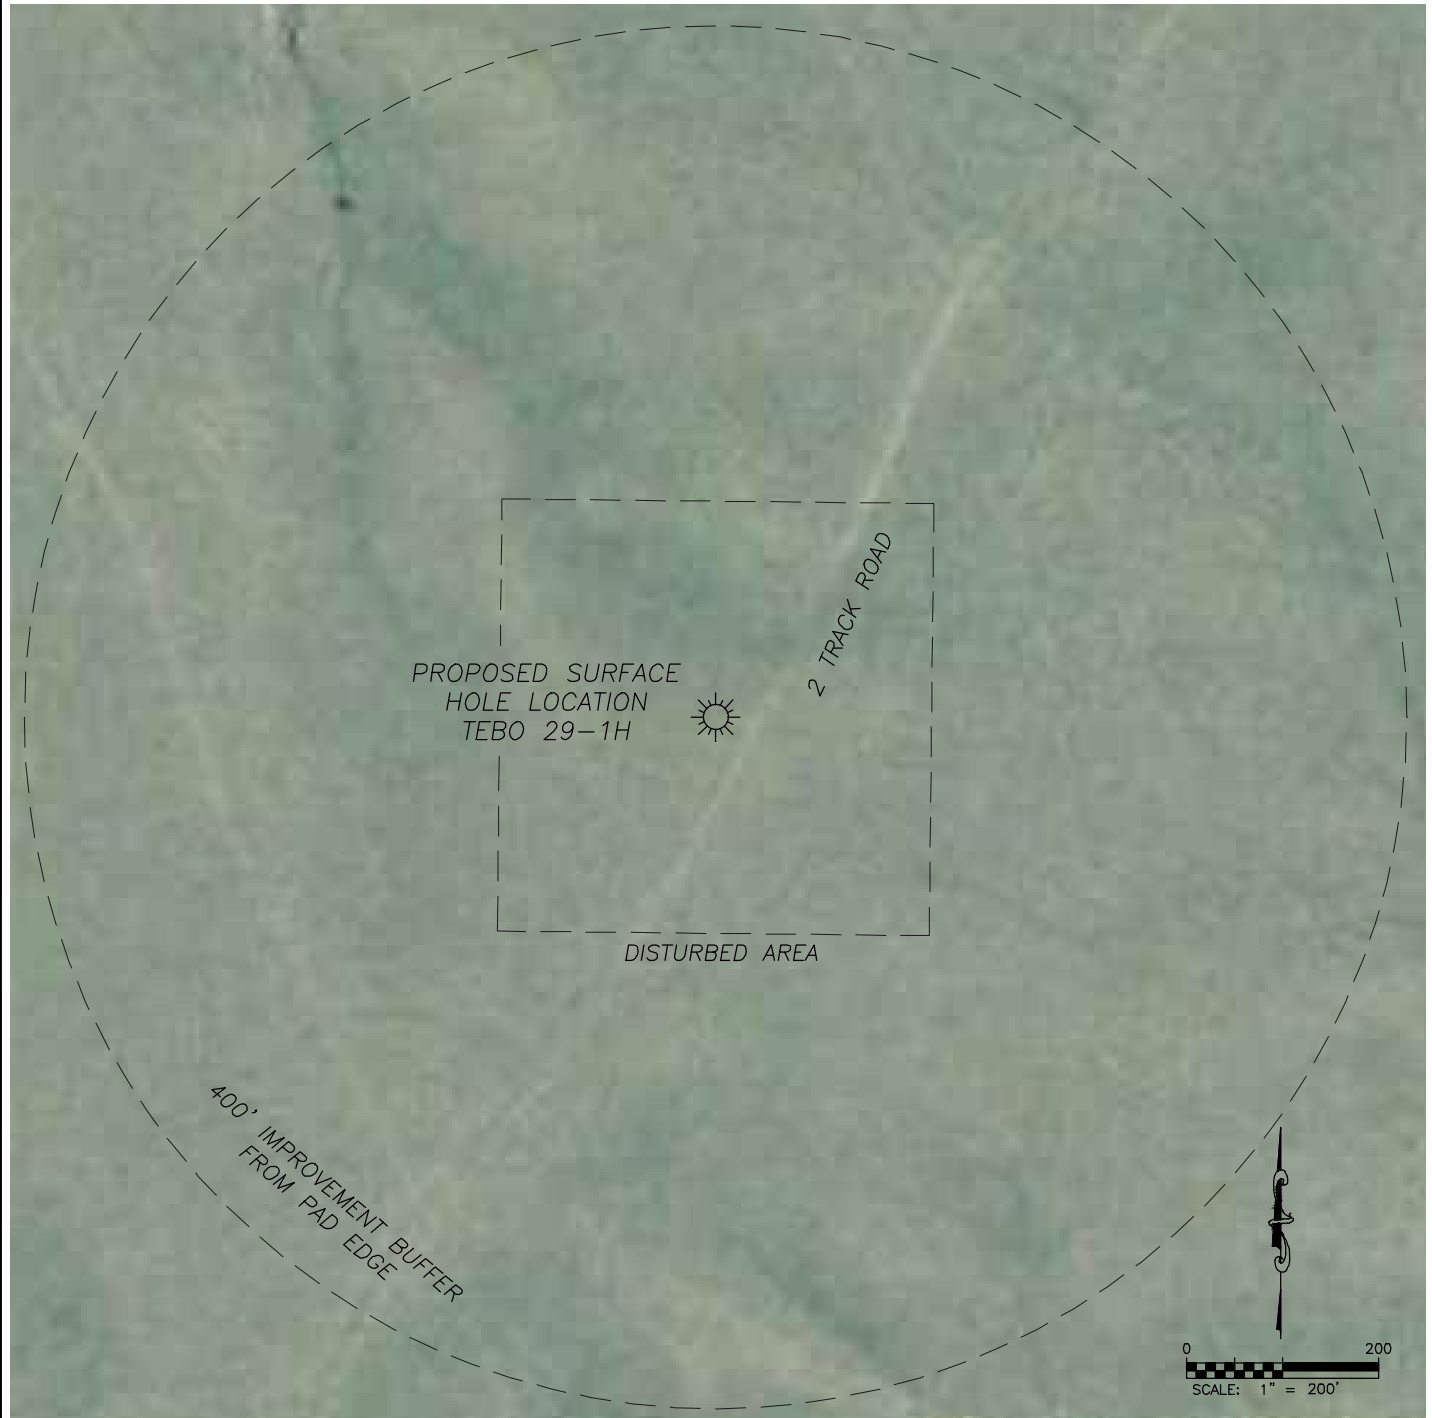

IMPROVEMENTS

1. 2 TRACK ROAD: 35'± SE

DISTANCE TO NEAREST:

BUILDING:	4100'± NE
PUBLIC ROAD:	3470'± E
ABOVE GRND UTILITY:	3490'± E
RAILROAD:	5280'±
PROP. LINE:	265'± S