


C	CUT 57.67 SQ.FT.	FILL 541.43 SQ.FT.	CC
CUT B-C = 186.89 CU. YDS. FILL B-C = 2994.70 CU. YDS. FILL A-B = 2419.21 CU. YDS. NET FILL 5227.02 CU. YDS. DOES NOT INCLUDE PIT CUT FILL 382.65 SQ.FT.			
B	FILL 85.30 SQ.FT.	FILL 297.92 SQ.FT.	BB
A	FILL 363.85 SQ.FT.		AA

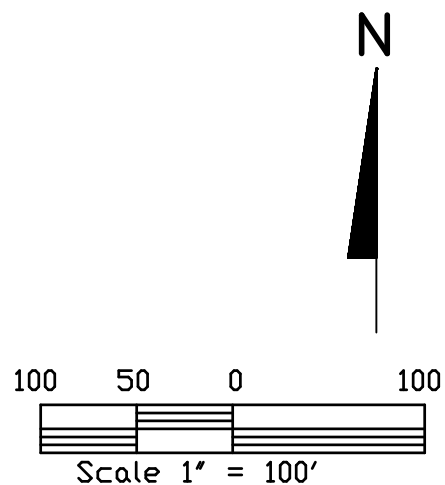

CONTRACT SURVEYORS, LTD.
COMPLETE SURVEYING AND GLOBAL POSITIONING

2133 SOUTH BELLAIRE STREET #14
DENVER COLORADO 80222
(303) 756-3695



DATE OF FIELD WORK:

MARCH 9, 2011

DATE OF DRAWING:

MARCH 17, 2011

STATE ANTELOPE 11-13

NW1/4 NW1/4, SEC. 13, T5N, R62W

BONANZA CREEK ENERGY OPERATING COMPANY, LLC

WELD COUNTY, COLORADO