


IMPROVEMENTS WITHIN 400' OF THE LOCATION INCLUDE. THE EMPIRE INTAKE DITCH PASSES 344' TO THE SOUTHWEST, A FENCE IS 173' NORTH.

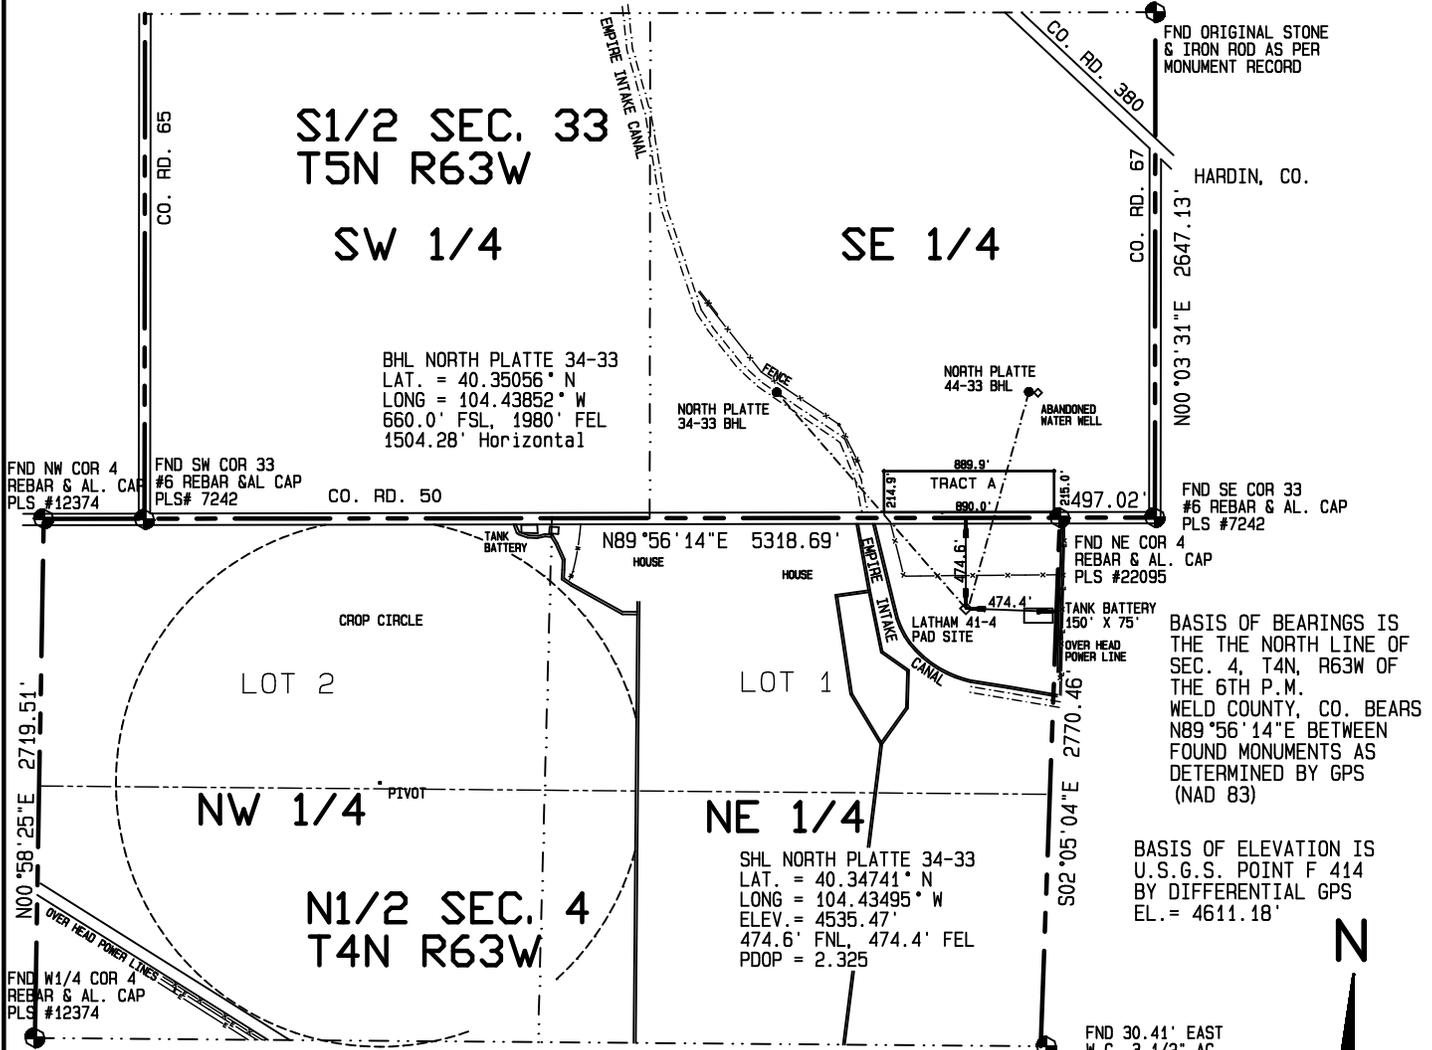

FND ORIGINAL STONE & IRON ROD AS PER MONUMENT RECORD

S1/2 SEC. 33  
T5N R63W

SW 1/4

SE 1/4

BHL NORTH PLATTE 34-33  
LAT. = 40.35056° N  
LONG = 104.43852° W  
660.0' FSL, 1980' FEL  
1504.28' Horizontal

NORTH PLATTE 44-33 BHL

NORTH PLATTE 34-33 BHL

FND NW COR 4  
REBAR & AL. CAP  
PLS #12374

FND SW COR 33  
#6 REBAR GAL CAP  
PLS# 7242

CO. RD. 50

FND SE COR 33  
#6 REBAR & AL. CAP  
PLS #7242

FND NE COR 4  
REBAR & AL. CAP  
PLS #22095

BASIS OF BEARINGS IS THE THE NORTH LINE OF SEC. 4, T4N, R63W OF THE 6TH P.M. WELD COUNTY, CO. BEARS N89°56'14"E BETWEEN FOUND MONUMENTS AS DETERMINED BY GPS (NAD 83)

BASIS OF ELEVATION IS U.S.G.S. POINT F 414 BY DIFFERENTIAL GPS EL. = 4611.18'

FND W1/4 COR 4  
REBAR & AL. CAP  
PLS #12374

N1/2 SEC. 4  
T4N R63W

SHL NORTH PLATTE 34-33  
LAT. = 40.34741° N  
LONG = 104.43495° W  
ELEV. = 4535.47'  
474.6' FNL, 474.4' FEL  
PDOP = 2.325


FND 30.41' EAST  
W.C. 3 1/2" AC  
LS#7242 AS PER  
MONUMENT RECORD

I HEREBY CERTIFY THAT THIS PLAT IS AN ACCURATE REPRESENTATION OF A CORRECT SURVEY SHOWING THE LOCATION OF SAID WELLSITE:

BEARINGS AND DISTANCES SHOWN ARE FIELD MEASURED AND THE LOCATION DISTANCES ARE AT RIGHT ANGLES FROM THE NEAREST NORTH-SOUTH AND EAST-WEST SECTION LINES.



1000 500 0 1000

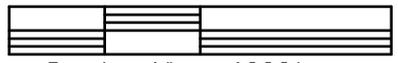

Scale 1" = 1000'

Dan R. Griggs PLS# 38018

**CONTRACT SURVEYORS, LTD.**  
COMPLETE SURVEYING AND GLOBAL POSITIONING

2133 SOUTH BELLAIRE STREET #14  
DENVER COLORADO 80222  
(303) 756-3695

MULTIPLE WELL PLAN  
Page 2

CSL# 11104-03

|   |                                      |
|---|--------------------------------------|
| DATE OF FIELD WORK:<br>14 JANUARY, 2011     | DATE OF DRAWING:<br>24 JANUARY, 2011 |
| NORTH PLATTE 34-33 DIRECTIONAL WELL         |                                      |
| LOT 1, SEC. 4, T4N, R63W                    |                                      |
| BONANZA CREEK ENERGY OPERATING COMPANY, LLC |                                      |
| WELD COUNTY, COLORADO                       |                                      |