



WELL LOCATION CERTIFICATE BROWN PC E02-32

SECTION 3, TOWNSHIP 6 NORTH, RANGE 65 WEST OF THE 6TH PRINCIPAL MERIDIAN

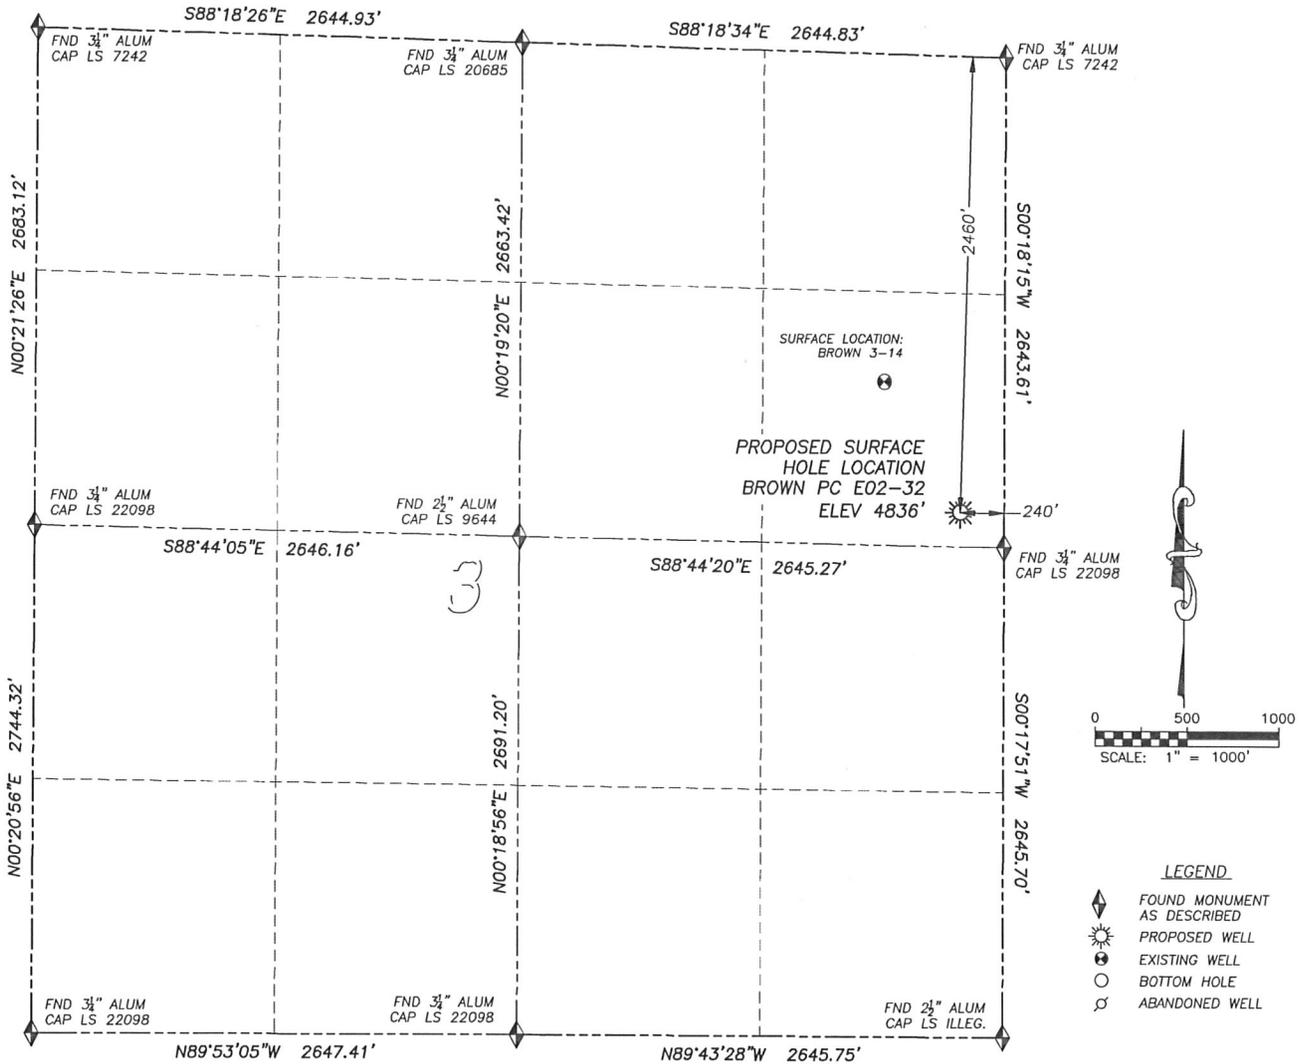

LEGEND

- ◆ FOUND MONUMENT AS DESCRIBED
- ☀ PROPOSED WELL
- EXISTING WELL
- BOTTOM HOLE
- ⊗ ABANDONED WELL

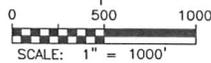

NAD 83 LATITUDE AND LONGITUDE

BROWN PC E02-32 SURFACE HOLE:
 LATITUDE: N40.51627°
 LONGITUDE: W104.64063°
 ELEVATION: 4836'
 FOOTAGE: 2460' FNL, 240' FEL
 PDOP: 1.3
 QTR/QTR: SE4/NE4
 PROP LINE: 185± SOUTH


IN ACCORDANCE WITH A REQUEST FROM JOE JOHNSON OF NOBLE ENERGY INC., DALEY LAND SURVEYING, INC. HAS DETERMINED THE SURFACE LOCATION OF THE BROWN PC E02-32 WELL TO BE 2460' FNL, 240' FEL, AS MEASURED AT NINETY (90) DEGREES FROM THE SECTION LINES OF SECTION 3, TOWNSHIP 6 NORTH, RANGE 65 WEST OF THE 6TH PRINCIPAL MERIDIAN, WELD COUNTY, COLORADO.

I HEREBY CERTIFY THAT THIS WELL LOCATION CERTIFICATE WAS PREPARED BY ME OR UNDER MY DIRECT SUPERVISION, THAT THE WORK WAS COMPLETED ON 12/13/2010 FOR AND ON BEHALF OF NOBLE ENERGY, INC., AND THAT THIS MAP DOES NOT REPRESENT A BOUNDARY SURVEY, IT IS NOT A LAND SURVEY PLAT OR AN IMPROVEMENT SURVEY PLAT AND IT IS NOT TO BE RELIED UPON FOR THE ESTABLISHMENT OF FENCE, BUILDING OR OTHER FUTURE IMPROVEMENT LINES.

- NOTES:**
- 1) BEARINGS FOR THIS MAP ARE ASSUMED AND BASED UPON GPS OBSERVATIONS MADE BETWEEN MONUMENTS LOCATED AT THE NORTHEAST CORNER AND EAST QUARTER CORNER OF SECTION 3, T.6N., R.65W.
 - 2) HORIZONTAL DATUM IS NAD83.
 - 3) VERTICAL DATUM IS NAVD88. ELEVATIONS ARE DERIVED FROM GPS OBSERVATIONS PROCESSED THROUGH OPUS, UTILIZING THE GEOID03 MODEL.
 - 4) SEE LOCATION DRAWING FOR VISIBLE IMPROVEMENTS WITHIN 600' OF PROPOSED SURFACE HOLE LOCATION.
 - 5) SURFACE USE: FIELD / PASTURE.

NEAREST EXISTING WELL:
 BROWN 3-14 SURFACE HOLE
 LATITUDE: N40.51821°
 LONGITUDE: W104.64213°
 ELEVATION: 4833'
 819' NORTHWEST



NOTICE: According to Colorado law you MUST commence any legal action based upon any defect in this W.L.C. within three years after you first discover such defect. In no event may any action based upon any such defect in this W.L.C. be commenced more than ten years from the date of the certification shown hereon.

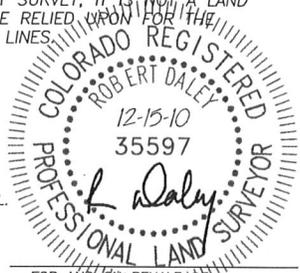

FOR AND ON BEHALF OF
 DALEY LAND SURVEYING INC.,
 Robert Daley, PLS 35597

SITE SKETCH BROWN PC E02-32

SECTION 3, TOWNSHIP 6 NORTH, RANGE 65 WEST OF THE 6TH PRINCIPAL MERIDIAN

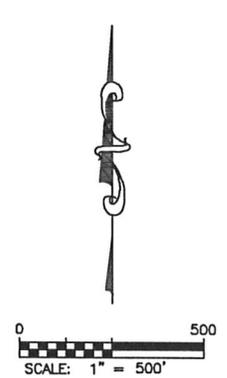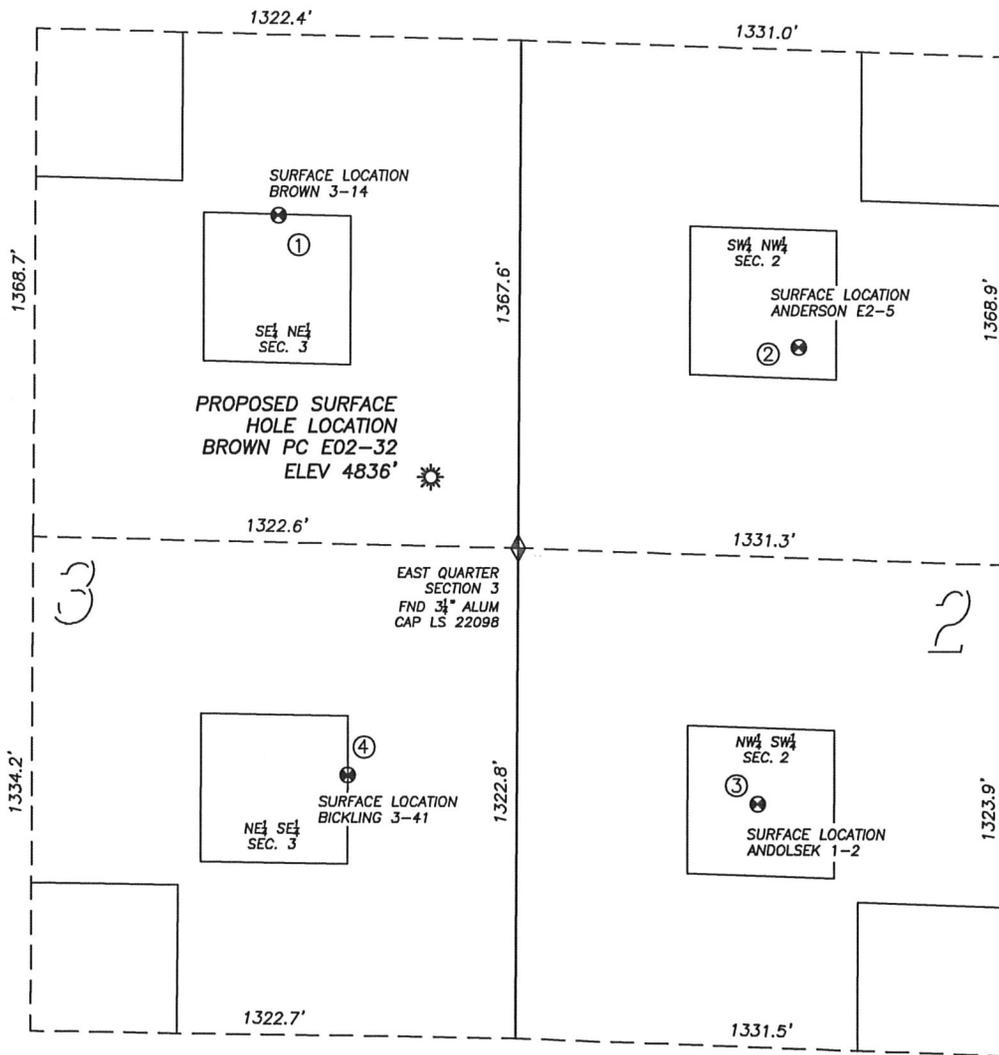

- LEGEND**
- FOUND MONUMENT AS DESCRIBED
 - PROPOSED WELL
 - EXISTING WELL
 - BOTTOM HOLE
 - ABANDONED WELL

- | | | | |
|--|--|---|---|
| <p>①
BROWN 3-14
SE/NE SEC. 3
1767' FNL, 660' FEL
819' NW OF PROPOSED SURFACE HOLE LOCATION
LAT. N40.51821°
LONG. W104.64213°
EL: 4833'
PDOP 2.0</p> | <p>②
ANDERSON E2-5
SW/NW SEC. 2
2078' FNL, 761' FWL
1063' NE OF PROPOSED SURFACE HOLE LOCATION
LAT. N40.51724°
LONG. W104.63703°
ELEV. 4855'
PDOP 2.5</p> | <p>③
ANDOLSEK 1-2
NW/SW SEC. 2
1977' FSL, 656' FWL
1253' SE OF PROPOSED SURFACE HOLE LOCATION
LAT. N40.51386°
LONG. W104.63743°
ELEV. 4840'
PDOP 1.9</p> | <p>④
BICKLING 3-41
NE/SE SEC. 3
2030' FSL, 462' FEL
835' SW OF PROPOSED SURFACE HOLE LOCATION
LAT. N40.51407°
LONG. W104.64144°
EL: 4831'
PDOP 2.4</p> |
|--|--|---|---|

NOTES:
 1) THIS DOES NOT REPRESENT A BOUNDARY SURVEY
 2) THE LATITUDES AND LONGITUDES SHOWN ARE REFERENCED TO NAD83
 3) DATUM FOR ELEVATION IS NAVD88. ELEVATIONS ARE DERIVED FROM GPS-RTK OBSERVATIONS PROCESSED THROUGH OPUS, UTILIZING THE GEOID03 MODEL.