


Federal PA 413-12

T. 7 S.

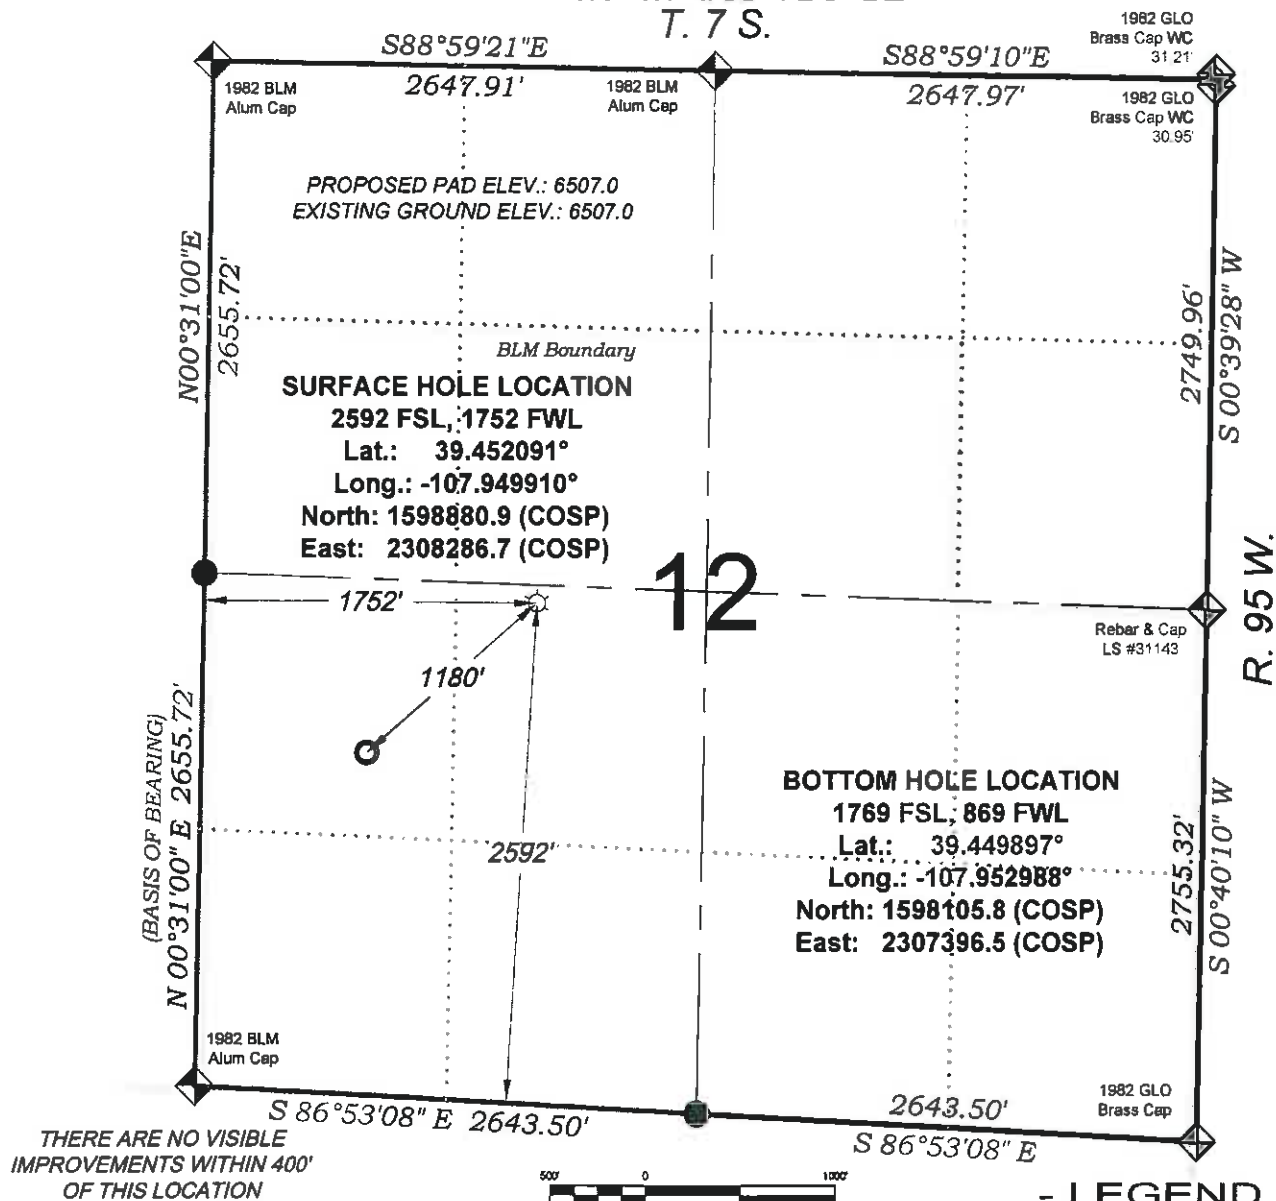

SURVEYORS STATEMENT

I, MICHAEL J. LANGHORNE, A REGISTERED LAND SURVEYOR IN THE STATE OF COLORADO DO HEREBY CERTIFY THAT THE SURVEY SHOWN HEREON WAS PREPARED UNDER MY DIRECT SUPERVISION AND HAS BEEN STAKED ON THE GROUND AS SHOWN ON THE PLAT AND CHECKING THAT THIS MAP IS A TRUE REPRESENTATION THEREOF.

Michael Langhorne

MICHAEL J. LANGHORNE, COLORADO REGISTRATION NO. 36572
 FOR AND ON BEHALF OF
 BOOKCLIFF SURVEY SERVICES, INC.

REFERENCES

- DEPENDENT RESURVEY T. 7 S., R. 95 W., 6th P.M (GLO PLAT)
- U.S.G.S. QUAD: RULISON, CO

SURVEY DATE: 4/26/10

MAP DATE: 6/30/10

SCALE: 1" = 1000'

PLAT: 1 of 1

PROJECT: Williams

230 East Third Street
 Rifle, Colorado 81650
 Ph. (970) 625-1331
 Fax (970) 625-2778

BOOKCLIFF
 Survey Services, Inc.