

ESTIMATED EARTHWORK QUANTITIES (cy)

ITEM	CUT	FILL	TOPSOIL	EXCESS
PAD	13002	6645	5600	757
PIT	0			0
TOTALS	13002	6645	5600	757

*NOTES:

- 1.) 15% SWELL FACTOR APPLIED TO CUT VOLUME.
- 2.) TOPSOIL VOLUME BASED ON 12" SOIL DEPTH.
- 3.) Total Disturbed Area = 5.65 ac.

REVISED: 3/17/11


SCALE: 1" = 80'
DATE: 2/28/11
PLAT: 2 of 7
PROJECT: Williams Kokopelli
DFT: CWS

Construction Plan Prepared for:

Williams. Williams Production, RMT

KP 41-28 Drill Pad - Plat 2
CONSTRUCTION LAYOUT

Section 28
T. 6 S., R. 91 W

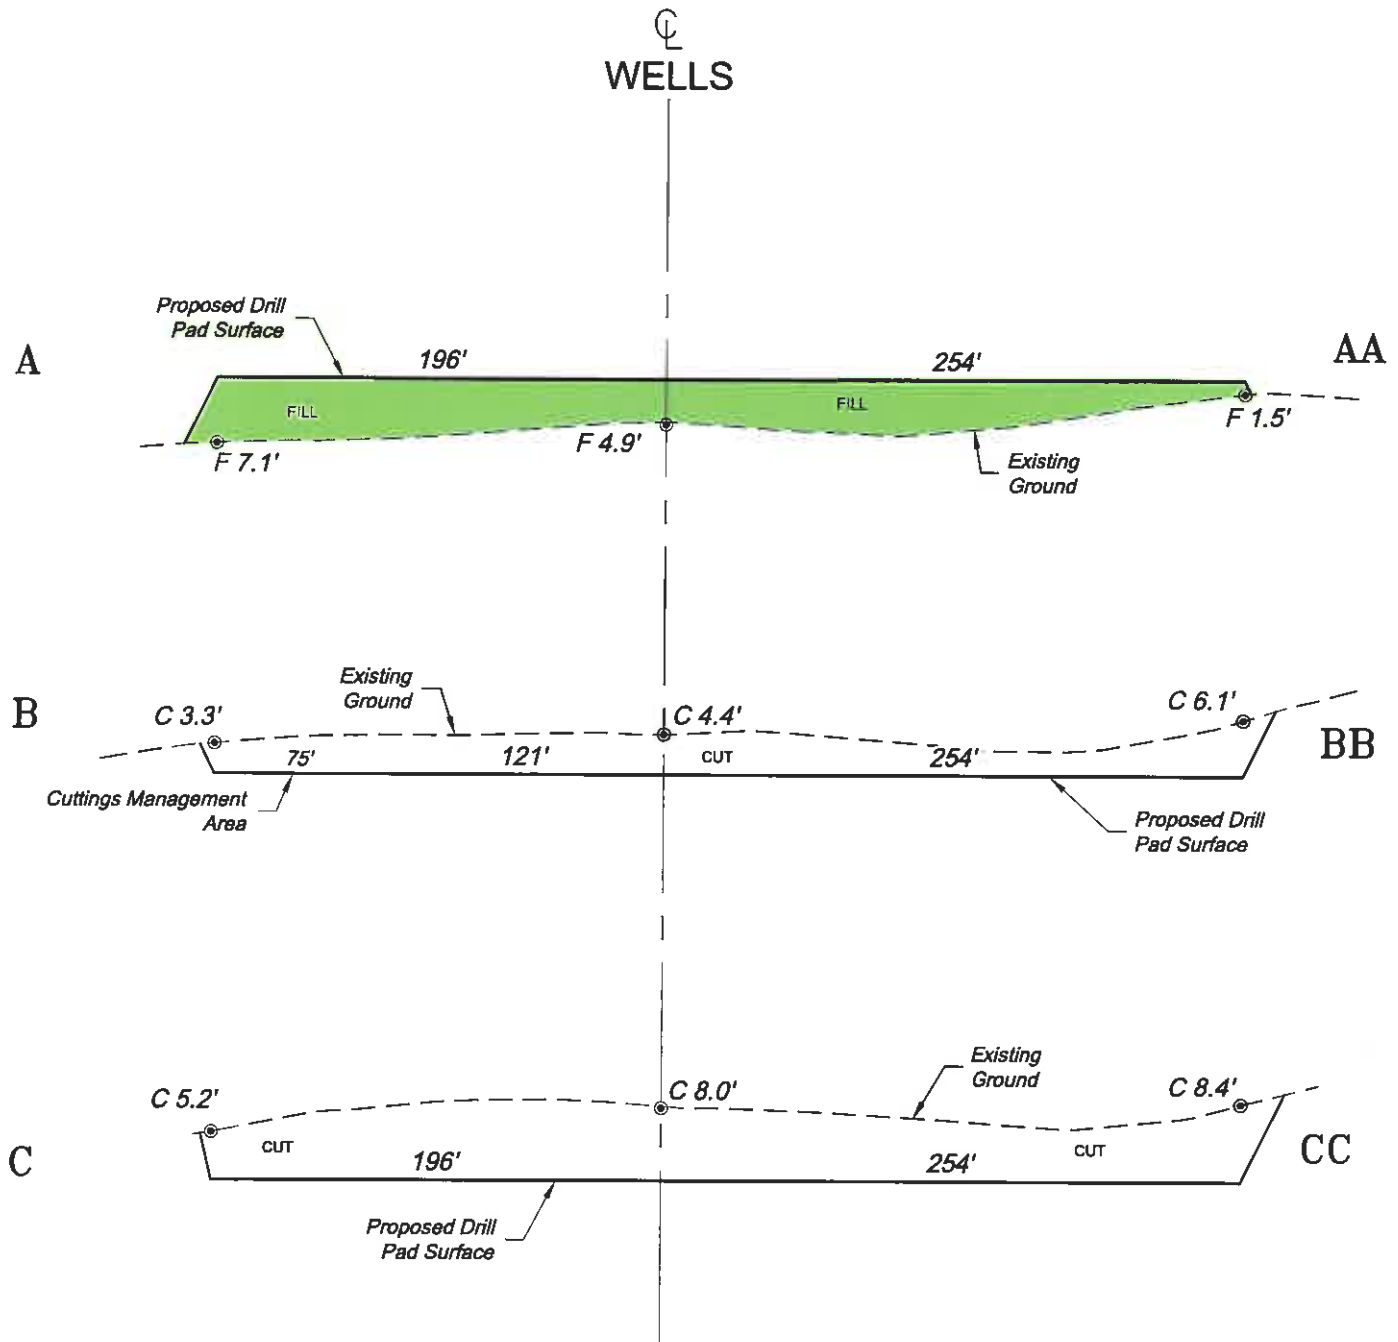

SCALE: Horiz.: 1" = 80'
Vert.: 1" = 20'

*NOTE:
CUT SLOPE: 2:1
FILL SLOPE: 2:1,
UNLESS OTHERWISE NOTED.

Construction Plan Prepared for:
Williams. Williams Production, RMT
KP 41-28 Drill Pad - Plat 3
CONSTRUCTION LAYOUT
CROSS SECTIONS

SCALE: As Noted
DATE: 2/22/11
PLAT: 3 of 7
PROJECT: Williams Kokopelli
DFT: cws

Bookcliff Survey Services, Inc.
2000 N. 10th Street
PO Box 125
P.O. Box 125
P.O. Box 125



BOOKCLIFF
Survey Services, Inc.