
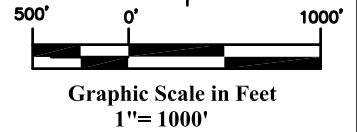


# ROBINSON C12

## Well Location Plat

### Section 17, Township 6 South, Range 92 West

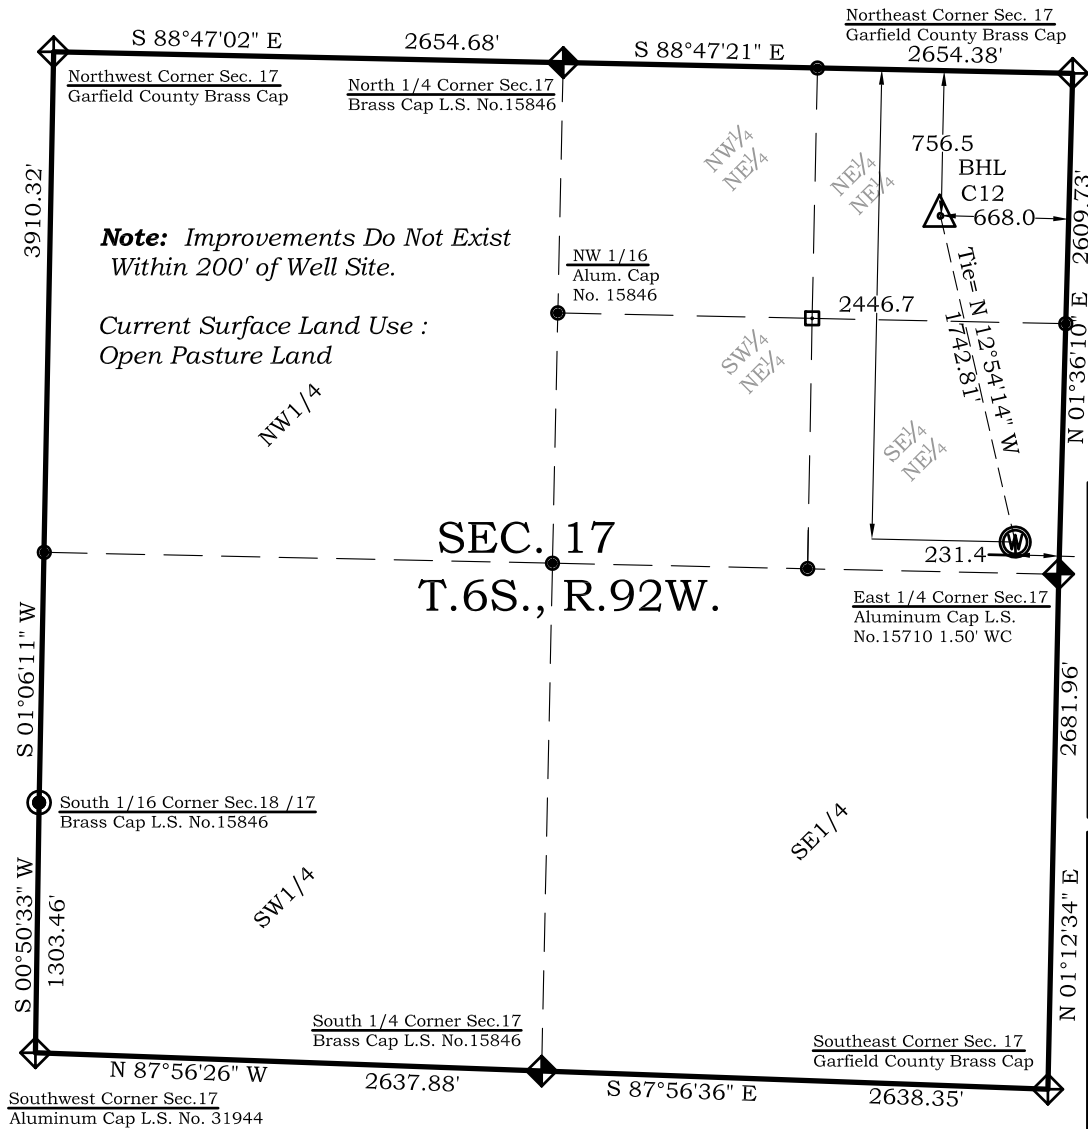

#### Legend

- ◈ - Field Surveyed Section Corner
- ◈ - Field Surveyed Quarter Corner
- ⊙ - Calculated Section Corner Location
- ◻ - Field Surveyed 1/6 Corner

#### Bottom Hole: Robinson C12

756' FNL  
668' FEL  
**NAD83**  
Lat: 39.531871029°N  
Long: 107.683605914°W  
**NAD27**  
Lat: 39.531890501°N  
Long: 107.682990000°W

#### Surface: Robinson C12

2447' FNL  
231' FEL  
Gnd El= 5640.2  
Pad El= 5644.5  
**NAD83**  
Lat: 39.527242396°N  
Long: 107.682047630°W  
**NAD27**  
Lat: 39.527261863°N  
Long: 107.681431836°W  
UTM 13 NORTH  
**NAD 1983**  
NORTHING  
14365861.137  
EASTING  
884099.529

**Prepared For Antero Resources**  
**Proposed Robinson C12 Well Situate in The SE 1/4 NE 1/4**  
**Section 17, Township 6 South, Range 92 West of the 6 th.**  
**Principal Meridian, County of Garfield, State of Colorado**

#### SURVEYOR'S CERTIFICATE

I, SCOTT E. AIBNER, A REGISTERED LAND SURVEYOR, LICENSED UNDER THE LAWS OF THE STATE OF COLORADO DO HEREBY CERTIFY THAT THE SURVEY SHOWN HEREON WAS PREPARED BY RIVER VALLEY SURVEY, INC., FOR ANTERO RESOURCES, BY ME OR UNDER MY DIRECT SUPERVISION AND THAT THIS PLAT IS A TRUE REPRESENTATION THEREOF.

BY:  SCOTT E. AIBNER, COLORADO REG. NO. 31143

#### Notes:

- 1.) LATITUDE AND LONGITUDE COORDINATES ARE DIFFERENTIALLY CORRECTED AND BASED ON PUBLISHED NGS CONTROL STATION "WDP-5".  
SYSTEM: UTM ZONE: 13 NORTH DATUM: NAD 1983 (CONUS)
- 2.) ELEVATIONS ARE BASED ON NAVD OF 1929.
- 3.) ALL BOTTOM AND TOP HOLE LOCATIONS ARE MEASURED 90 DEGREES FROM SECTION LINE.
- 4.) USGS QUADRANGLE MAP "SILT CO".
- 5.) CURRENT SURFACE LAND USE: OPEN RANGELAND
- 6.) PDOP AT THE TIME OF LOCATION OF SURFACE WELL = 1.2
- 7.) BOTTOM HOLE DISTANCE TO NEAREST LEASE LINE IS 445.6'



**River Valley Survey, Inc.**  
110 East 3rd. Street, Suite 207  
Rifle, Colorado 81650  
Ph: 970-379-7846

**Project:** Robinson C Pad  
**Field Date:** 01-19-07  
**Date:** 04-11-11

**Proj. No.** 06001-18  
**Scale:** 1"= 1000'  
**Sheet:** 1 of 7

**Well Location Plat**  
**Prepared For Antero Resources**  
**Situate In:**  
SE 1/4 NE 1/4 Section 17, T.6S., R. 92 W.  
of the 6th P.M., Garfield County,  
Colorado

