


PRODUCTION FACILITY LOCATION DRAWING

SHELTON G25-27D

SECTION: 25
TOWNSHIP: 4N
RANGE: 65W

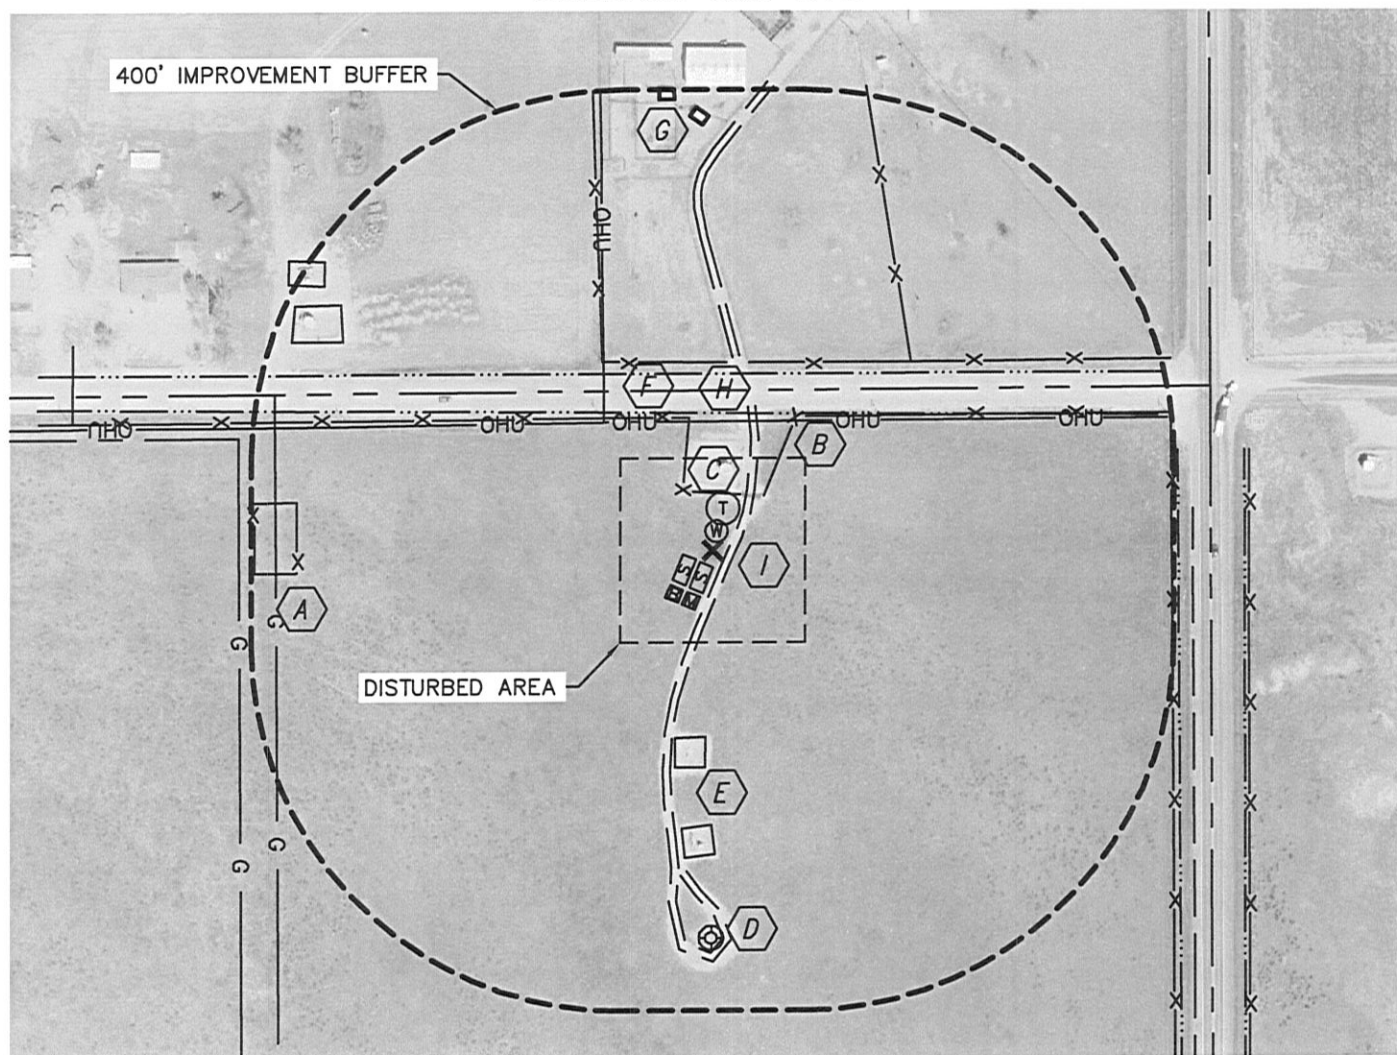

REFERENCE POINT LOCATION:

LATITUDE: 40.28997°N
LONGITUDE: 104.60418°W
ELEV: 4832
PDOP: 1.2
DATE: 11-19-10
OPERATOR: BRIAN BRINKMAN
1/41/4: NE1/4NE1/4
FNL: 173'
FEL: 540'
DISTANCE TO WELL: 468'
ASSOCIATED NEW WELLS:
SHELTON G25-27D
ASSOCIATED EXISTING WELLS:
PLUSS 25-1

IMPROVEMENTS:

- A** GAS LINE 474' W (LOCATION FROM EASEMENT)
- B** OVERHEAD UTILITY 140' N
- C** FENCE 62' N, 204' N, 498' E, 450' NW
- D** PLUSS 25-1 421' S
- E** PRODUCTION FACILITY 200' S, 300' S, 460' NW
- F** BARROW DITCH 150' N, 190' N
- G** BUILDING 460' N, 490' N
- H** COUNTY ROAD 42 160' N
- I** FIELD ROAD 15' E, 200' N

LEGEND

- X** - REFERENCE POINT
- T** - PROPOSED TANK
- W** - PROPOSED WATER VAULT
- S** - PROPOSED SEPARATOR
- B** - PROPOSED BURNER
- M** - PROPOSED METER

ALL DISTANCES ARE APPROXIMATE.

NEAREST: BUILDING 460' N,
PUBLIC ROAD (CR 42) 160' N, ABOVE GROUND UTILITY 140' N,
RAILROAD 5280'+, PROPERTY LINE 173' N

