


# LOCATION PLAN

RUTHERFORD 1-5H

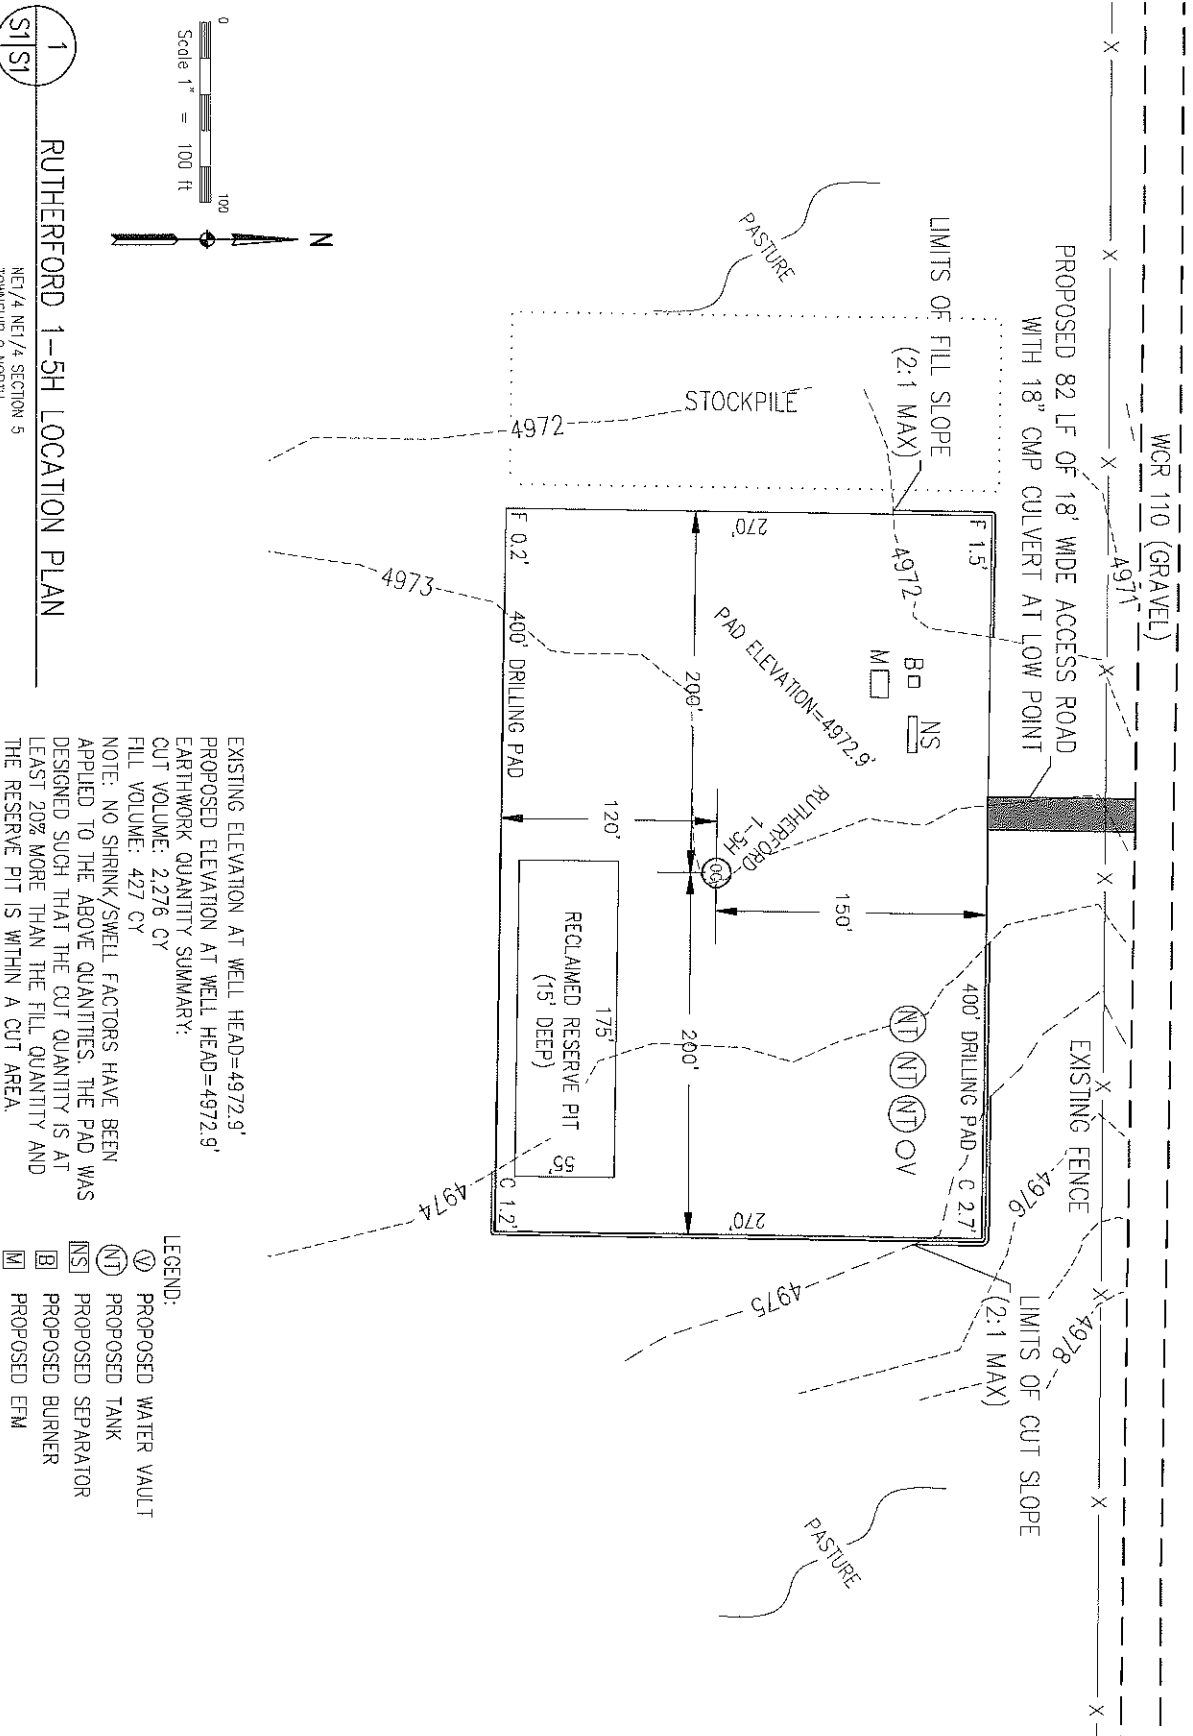

RUTHERFORD 1-5H LOCATION PLAN

NE 1/4 NE 1/4 SECTION 5  
 TOWNSHIP 9 NORTH  
 RANGE 61 WEST