


Project: Weld - DJ Basin  
Site: Wagner 11-65 9-1H  
Well: Wagner 11-65 9-1H  
Wellbore: Wagner 11-65 9-1H  
Design: Design #1

PROJECT DETAILS: Weld - DJ Basin

Geodetic System: US State Plane 1927 (Exact solution)  
Datum: NAD 1927 (NADCON CONUS)  
Ellipsoid: Clarke 1866  
Zone: Colorado North 501  
  
System Datum: Mean Sea Level

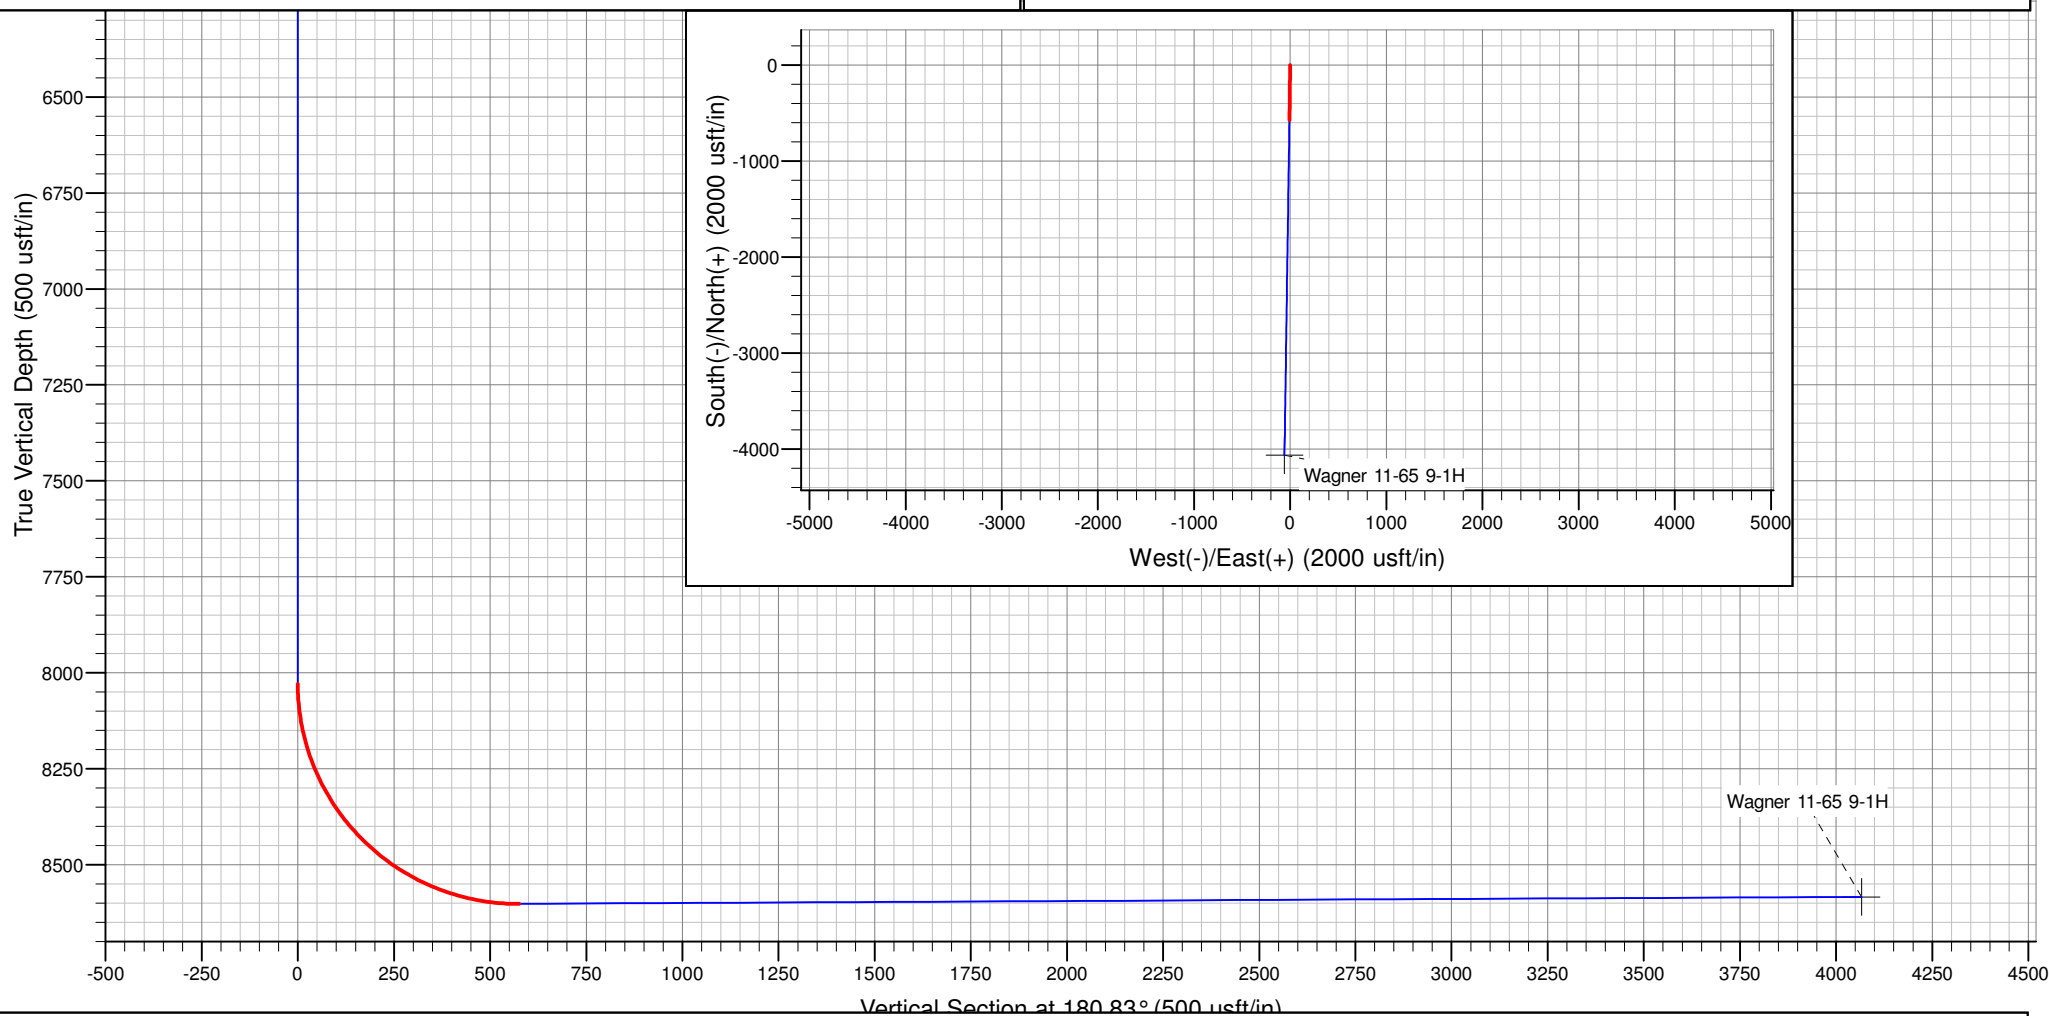

SECTION DETAILS

Sec	MD	Inc	Azi	TVD	+N/-S	+E/-W	Dleg	TFace	VSect	Target
1	0.0	0.00	0.00	0.0	0.0	0.0	0.00	0.00	0.0	
2	8029.3	0.00	0.00	8029.3	0.0	0.0	0.00	0.00	0.0	
3	8932.3	90.30	180.83	8602.3	-575.9	-8.3	10.00	180.83	576.0	
4	12422.8	90.30	180.83	8584.0	-4065.9	-58.9	0.00	0.00	4066.3	Wagner 11-65 9-1H