


Encana OIL & GAS (USA) INC.

LOCATION DRAWING FOR

WELL PAD C08 799

SECTION 8, T7S, R99W, 6th P.M.

NE 1/4 NW 1/4

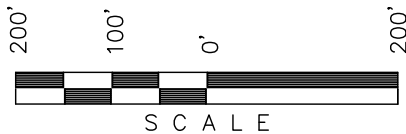

Sheet 7a of 11



SCALE: 1" = 200'

DATE: 02-18-11

DRAWN BY: D.R.B.

Revised: 03-02-11 D.R.B.

Revised: 03-30-11 D.R.B.

Revised: 05-12-11 D.R.B.



Encana Oil &
Gas (USA) Inc.

N89°51'06"W - 2653.21' (Meas.)

Section Line

S89°54'55"W - 1321.42' (Meas.)

Encana Oil &
Gas (USA) Inc.

1925 Brass Cap
1.0' High
Lat: 39.468078°
Long: 108.465986°

WELL HEAD DH3A-32

(NAD 83)
Latitude: 39.465672°
Longitude: 108.466519°

Proposed Pipeline

400' Offset
from edge of
Disturbance

Run-On Protection

Cutting Bin

Cement
Pit

Flare
Stack

Mancamp

Detention Pond

Sediment
Res.

County Road 202

Access Road

Prod. Equip. Area

Slashpile

24" Culvert

18" Culvert

SCE Detention Pond

Trailer

60" Culvert

Property Line

N89°51'00"W - 2654.88' (Meas.)

1/16 Section Line

N89°51'40"W - 1326.86' (Meas.)

2010 Alum. Cap
0.8' High
Lat: 39.464456°
Long: 108.465994°

400' Offset
from edge of
Disturbance

DISTURBANCE ACREAGE:

4.108 ± DRILLING OPERATIONS

1.943 ± INTERIM RECLAIM

CURRENT LAND USE

CROP LAND: ☐ IRRIGATED ☐ DRY LAND ☐ IMPROVED PASTURE ☐ HAY MEADOW ☐ CRP
NON-CROP LAND: ☒ RANGELAND ☐ TIMBER ☐ RECREATIONAL ☐ OTHER (Describe)
SUBDIVIDED: ☐ INDUSTRIAL ☐ COMMERCIAL ☐ RESIDENTIAL

FUTURE LAND USE

CROP LAND: ☐ IRRIGATED ☐ DRY LAND ☐ IMPROVED PASTURE ☐ HAY MEADOW ☐ CRP
NON-CROP LAND: ☒ RANGELAND ☐ TIMBER ☐ RECREATIONAL ☐ OTHER (Describe)
SUBDIVIDED: ☐ INDUSTRIAL ☐ COMMERCIAL ☐ RESIDENTIAL

PLANT COMMUNITY

☐ DISTURBED GRASSLAND
☐ NATIVE GRASSLAND
☐ SHRUB LAND
☐ PLAINS RIPARIAN
☐ MOUNTAIN RIPARIAN
☒ FOREST LAND
☐ WETLANDS AQUATIC
☐ ALPINE
☐ OTHER (Describe):

Existing Features

(Distance from DH3A-32)

Building	S72°E 19,430'
Public Road	S08°W 260'
Property Line	SOUTH 466'
Utility	S72°E 19,430'
Surface Water	S76°E 660'
Railroad	S53°E 86,408' (16.4 Miles)

#13 ENTERPRISES, LLC