


T8S, R97W, 6th P.M.

5341.49' (G.L.O.)
WEST - (G.L.O.)

T 7 S
T 8 S

ENCANA OIL & GAS (USA) INC

WELL LOCATION, FEDERAL 35-16H (ON1), LOCATED AS SHOWN IN THE SE 1/4 SW 1/4 OF SECTION 1, T8S, R97W, 6th P.M. GARFIELD COUNTY, COLORADO.

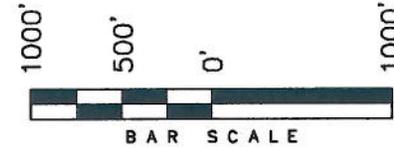

NOTES:

1. Well footages are measured at right angles to the Section Lines.
2. Bearings are based on Global Positioning Satellite observations.
3. G.P.S. Operator: C.D. Slough, (PDOP) = 2.0




THIS IS TO CERTIFY THAT THE ABOVE PLAT WAS PREPARED FROM FIELD NOTES OF A SQUARE SURVEY MADE BY ME OR UNDER MY SUPERVISION. THE LOCATION HAS BEEN STAKED ON THE GROUND AS SHOWN ON THE PLAT, AND THAT THE SAME ARE TRUE AND CORRECT TO THE BEST OF MY KNOWLEDGE AND BELIEF.

[Signature]
30125
REGISTERED LAND SURVEYOR
REGISTRATION No. 30125
STATE OF COLORADO

TRI STATE LAND SURVEYING & CONSULTING
180 NORTH VERNAL AVE. - VERNAL, UTAH 84078
(435) 781-2501

DATE SURVEYED: 09-03-10	SURVEYED BY: C.D.S.	SHEET 2a OF 11
DATE DRAWN: 10-21-10	DRAWN BY: L.C.S.	
REVISED: L.C.S. 11-02-10	SCALE: 1" = 1000'	

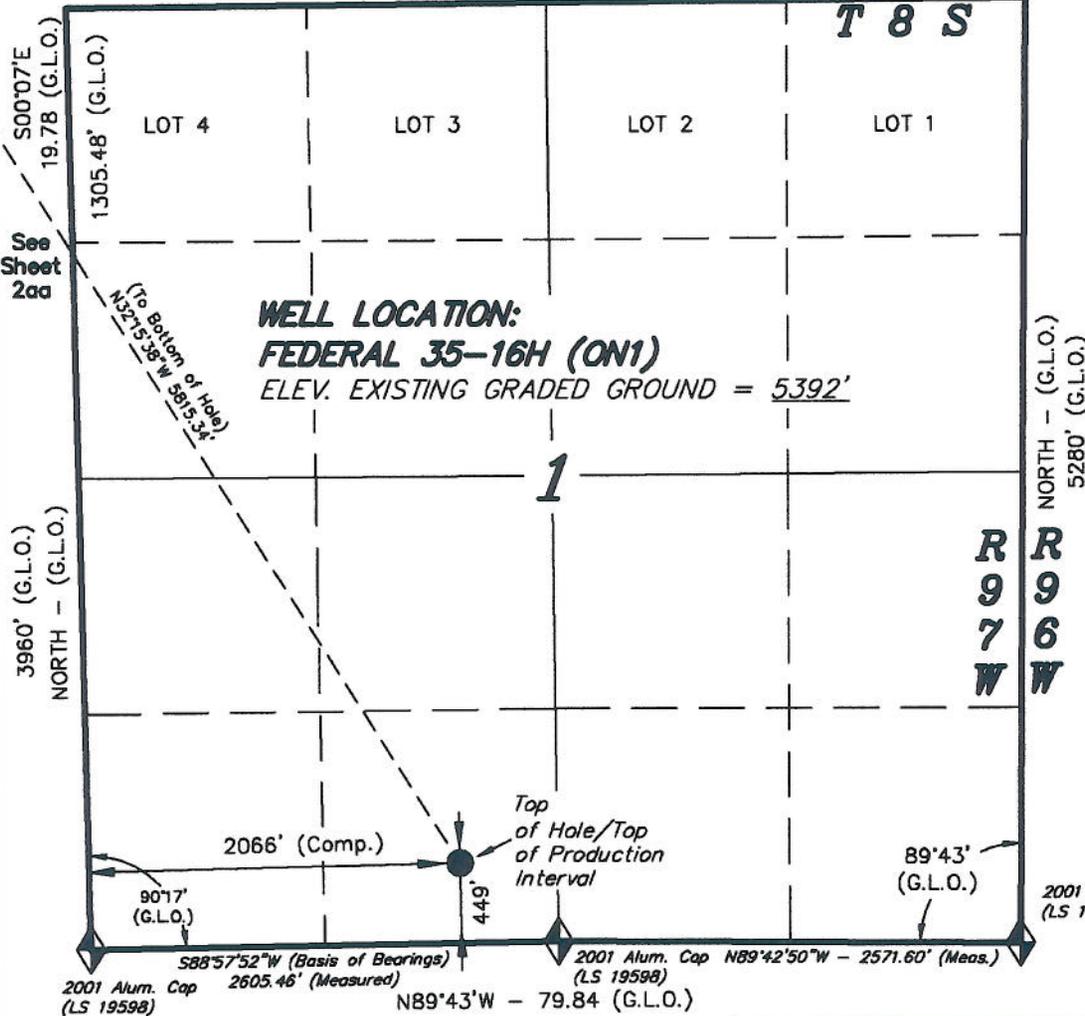

◆ = SECTION CORNERS LOCATED

Basis of elevation is the McCary Station.
39°22'27.10" N Lat. & 108°09'44.37" W Long.
(NAD 83). El. 5175' (NAVD88).



NAD 83 (SURFACE LOCATION)	
LATITUDE =	39°22'57.51" (39.382642°)
LONGITUDE =	108°10'13.60" (108.170445°)

T7S, R97W, 6th P.M.

ENCANA OIL & GAS (USA) INC

5270.1' (G.L.O.)
WEST - (G.L.O.)

TARGET BOTTOM HOLE, FEDERAL
35-16H (ON1), LOCATED AS SHOWN IN
THE SE 1/4 SE 1/4 (Lot 4) OF
SECTION 35, T7S, R97W, 6th P.M.
GARFIELD COUNTY, COLORADO.

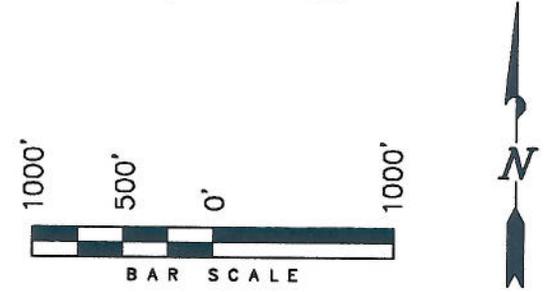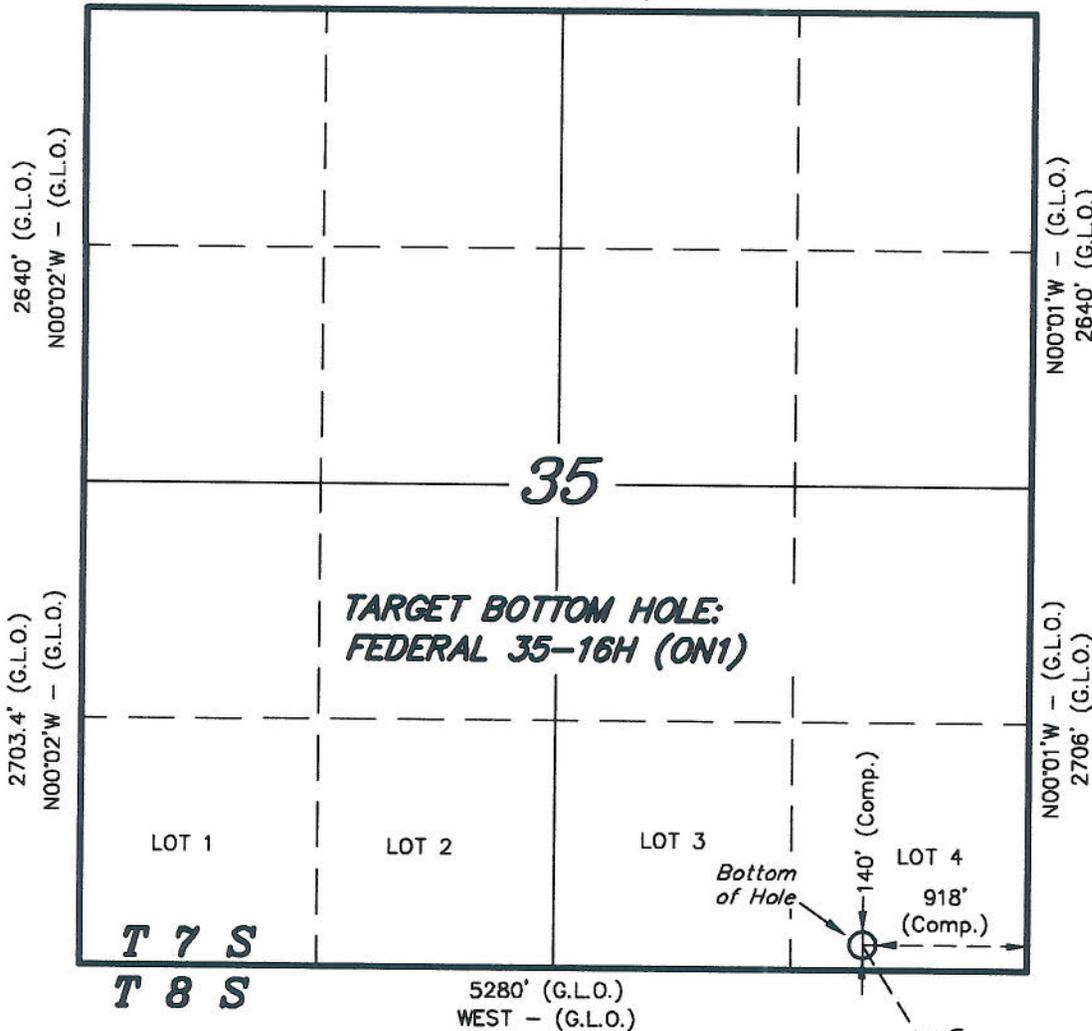

- NOTES:**
1. Well footages are measured at right angles to the Section Lines.
 2. Bearings are based on Global Positioning Satellite observations.

THIS IS TO CERTIFY THAT THE ABOVE PLAT WAS PREPARED FROM FIELD NOTES OF ACCURATE SURVEYS MADE BY ME OR UNDER MY SUPERVISION. THE LOCATION HAS BEEN STAKED ON THE GROUND AS SHOWN ON THE PLAT, AND THAT THE SAME ARE TRUE AND CORRECT TO THE BEST OF MY KNOWLEDGE AND BELIEF.

Stacy L. ...
30125
REGISTERED LAND SURVEYOR
REGISTRATION No. 30125
STATE OF COLORADO

◆ = SECTION CORNERS LOCATED

Basis of elevation is the McCary Station.
39°22'27.10" N Lat. & 108°09'44.37" W Long.
(NAD 83). El. 5175' (NAVD88).

See Sheet 2a
(From Top of Hole)
N32°15'36" W 5915.34'

TRI STATE LAND SURVEYING & CONSULTING		
180 NORTH VERNAL AVE. - VERNAL, UTAH 84078 (435) 781-2501		
DATE SURVEYED: 09-03-10	SURVEYED BY: C.D.S.	SHEET 2aa OF 11
DATE DRAWN: 10-21-10	DRAWN BY: L.C.S.	
REVISED: L.C.S. 11-02-10	SCALE: 1" = 1000'	